



Fixed Seating Example

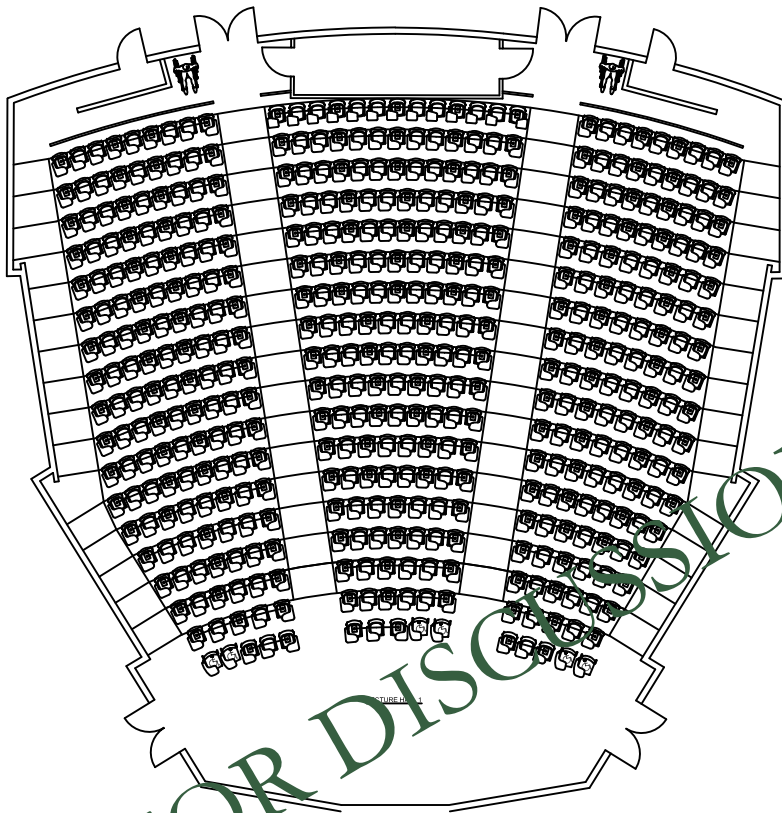



Original Capacity: 453 seats

18.76 % of Seats

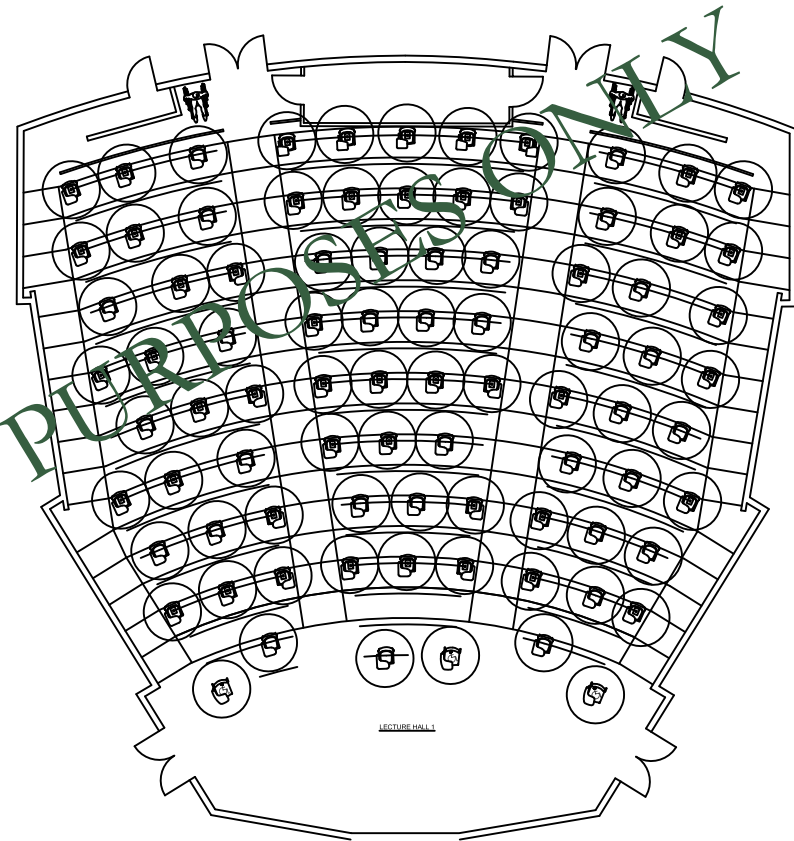

Social Distanced Capacity: 85 seats

Fixed Seating Example

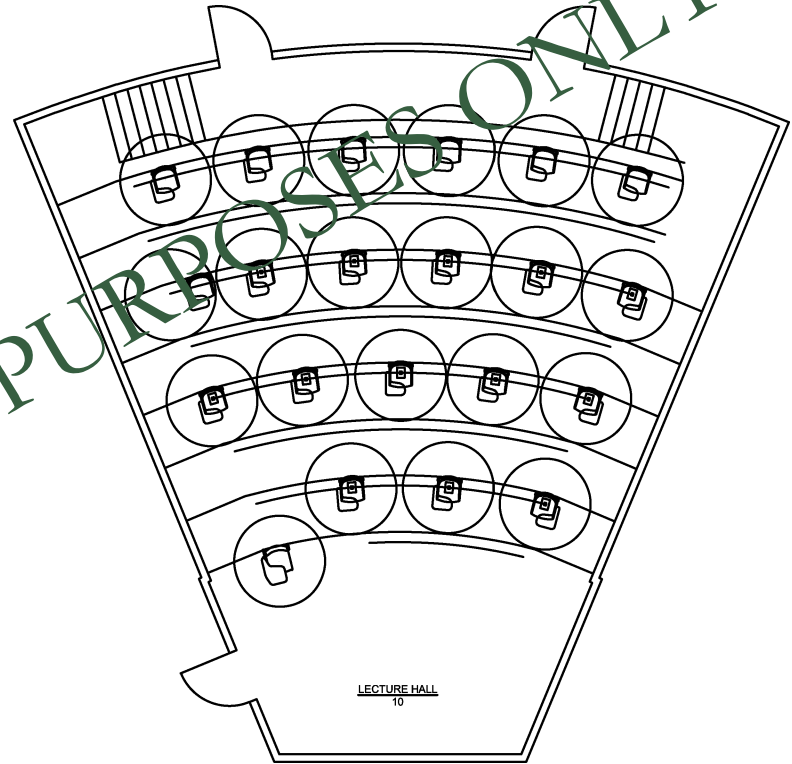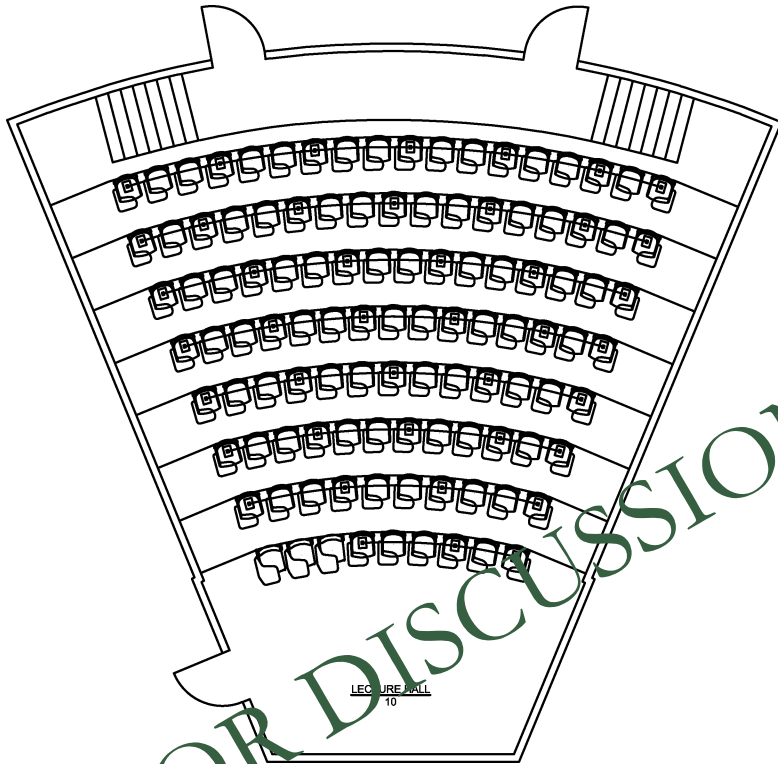


Original Capacity: 109 seats

Social Distanced Capacity: 21 seats


19.27 % of Seats

Using a Large Venue Example

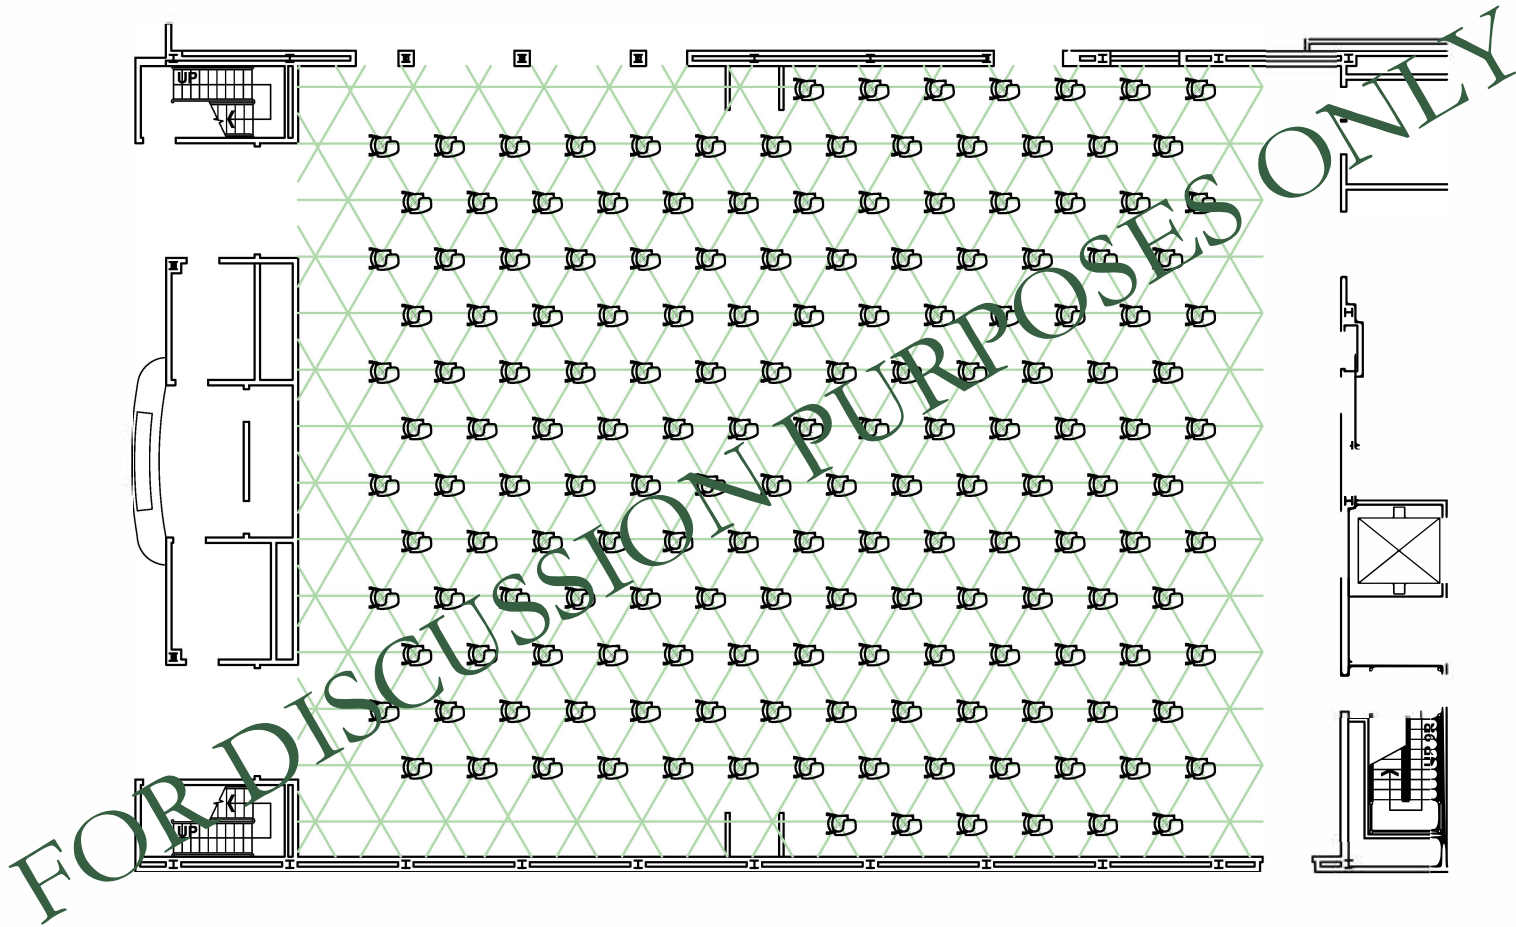

Social Distanced Capacity: Max of 169 seats using the Hex Grid


Tables and Chairs Seating Example

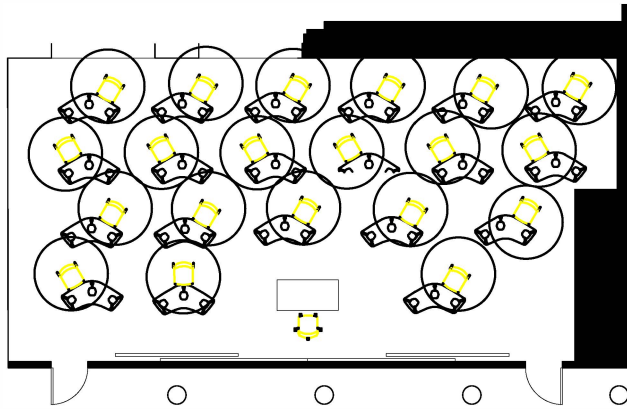

S.D. Existing Furniture: 20 seats



S.D. Tablet Arm Chairs: 28 seats

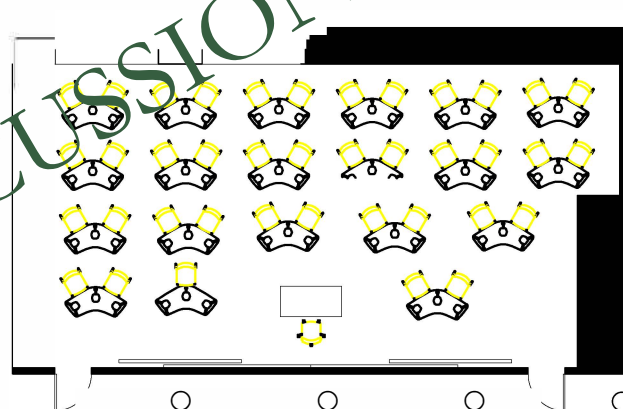


110
(1,137)


Original Capacity: 39 seats

51.28 % of Seats Using Existing Furniture; 71.79% Using Tablet Arm Chairs


Tables and Chairs Seating Example

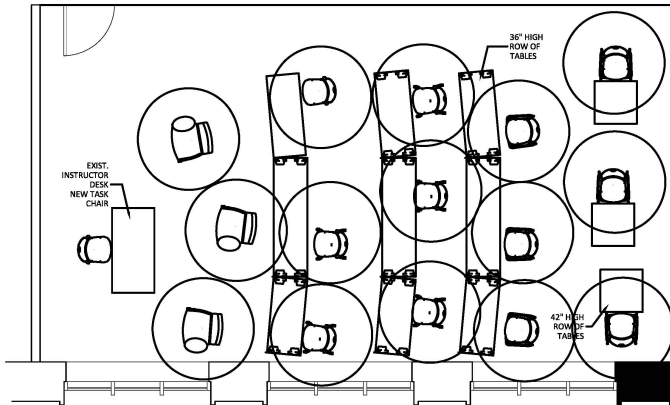

S.D. Existing Furniture: 15 seats

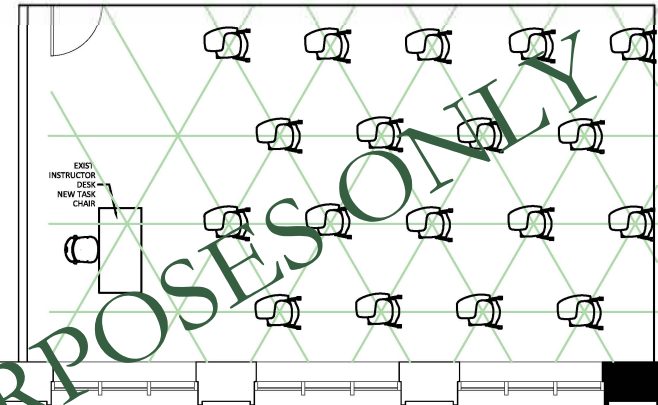

S.D. Tablet Arm Chairs: 18 seats

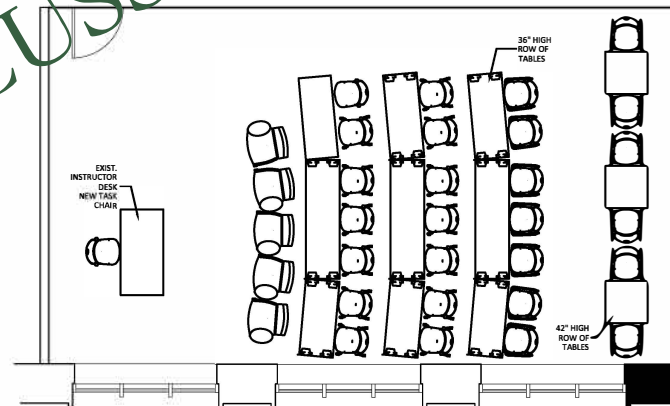


115
(745)

Original Capacity: 32 seats


46.88 % of Seats Using Existing Furniture; 56.25% Using Tablet Arm Chairs

Tablet Arm Chair Classrooms Example

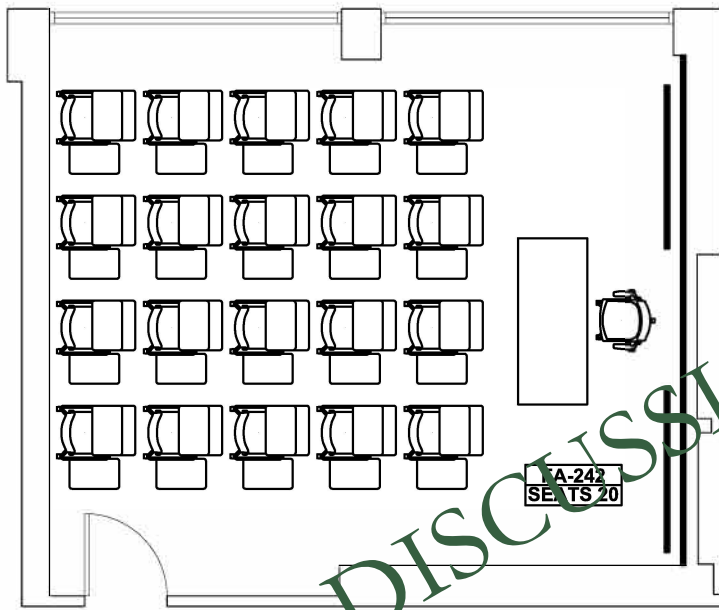


Original Capacity: 20 seats

40.00 % of Seats

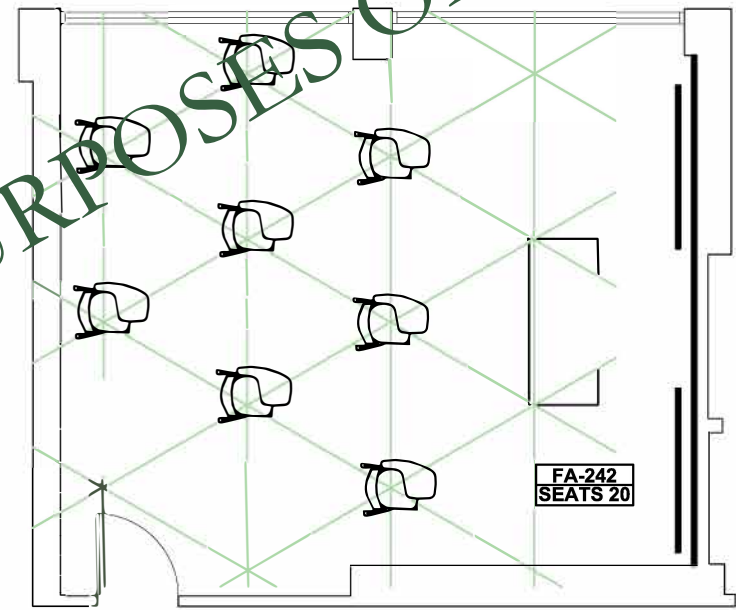


S.D. Capacity: 8 seats

Tablet Arm Chair Classrooms Example

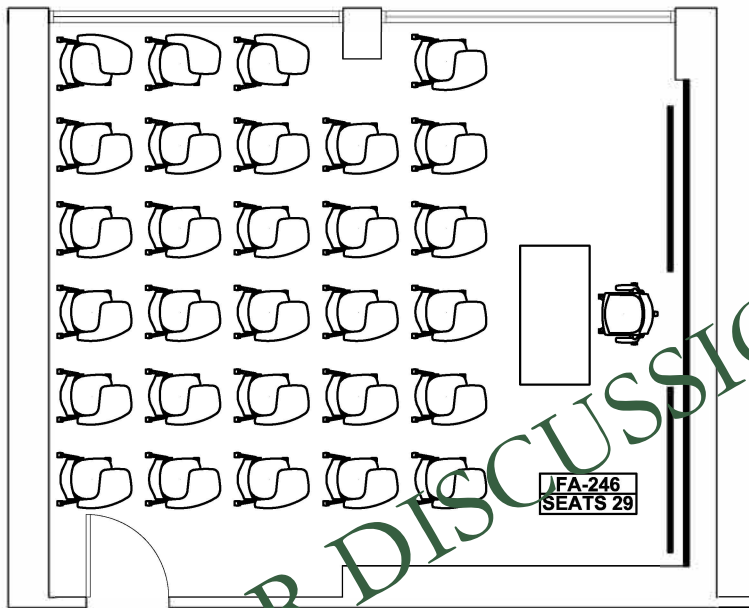

Original Capacity: 29 seats

31.03 % of Seats

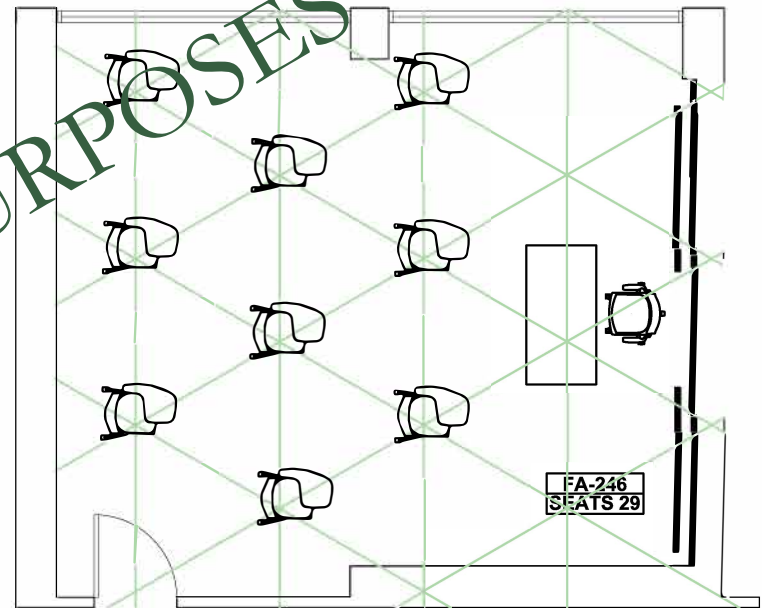


S.D Capacity: 9 seats

RRIDOR
100A



Facilities Planning
Design & Construction
607-753-2214

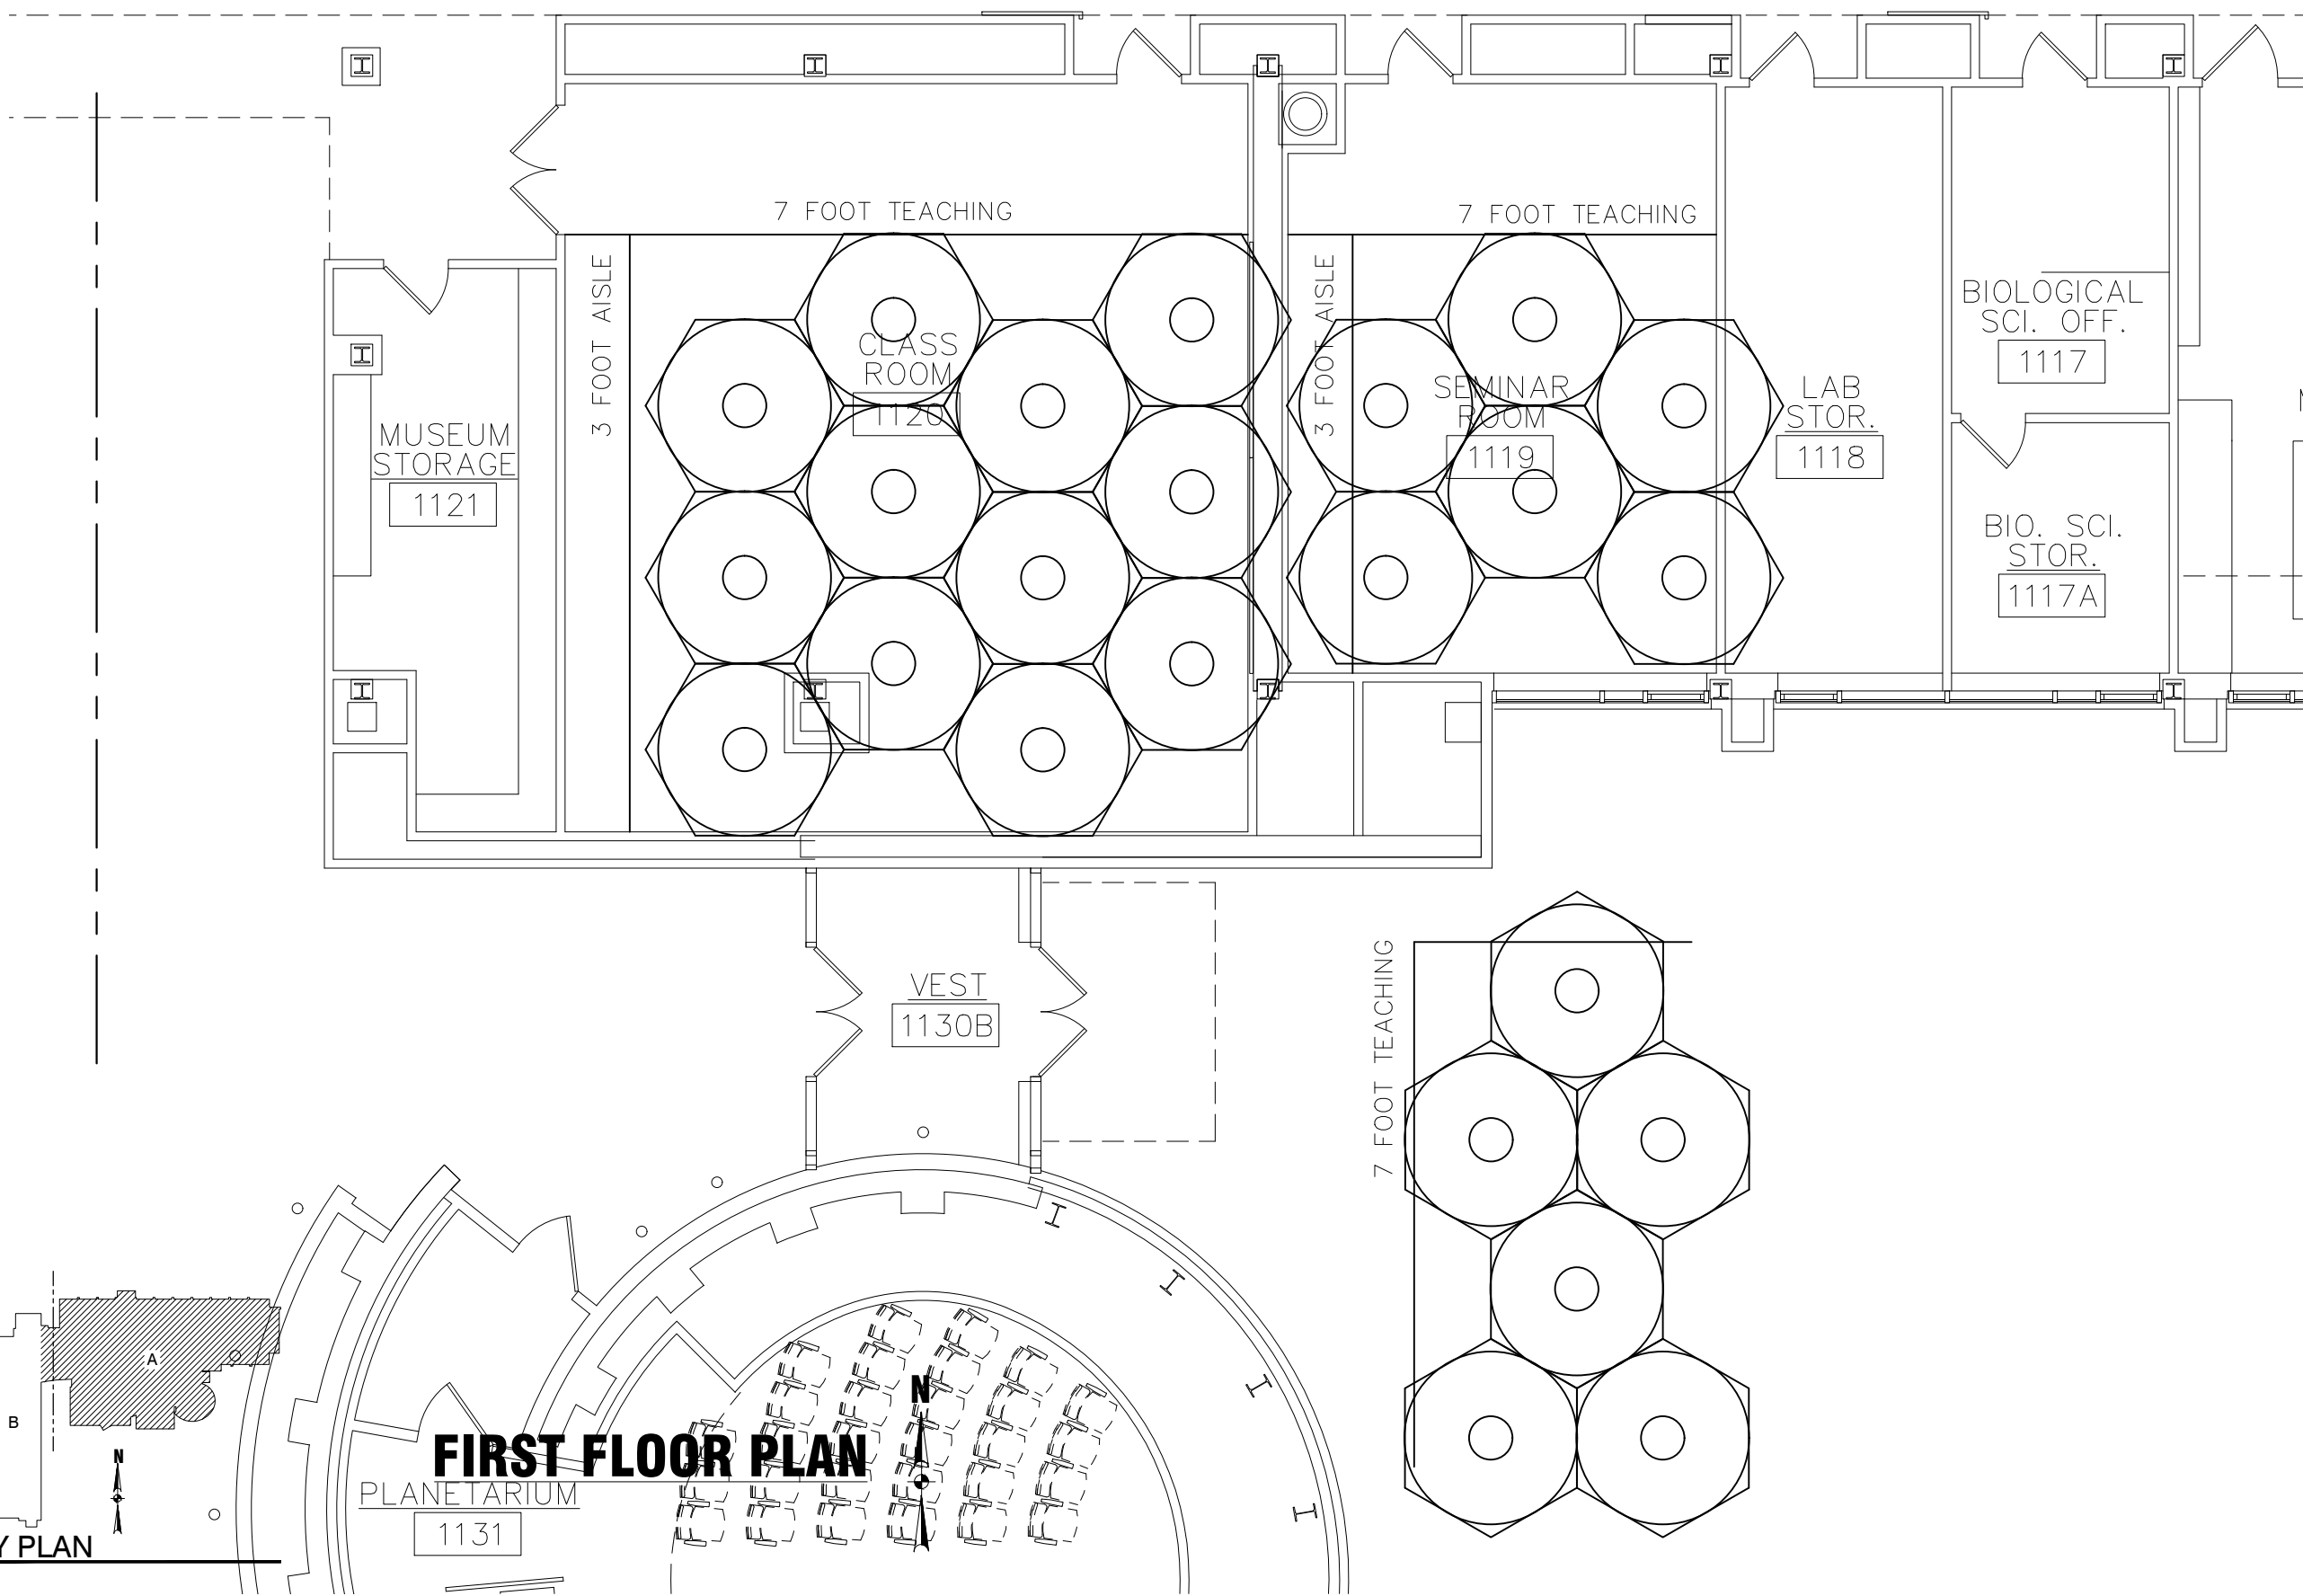

Drawn By: JFTS

Reviewed By: JPW

Date:	Scale:
6/30/10	N.T.S.

Project:
SMALL SCALE PLANS

Project No:

Revisions:


Date:	Updated by:
5/8/14	JPW
SUMR 2018	TV

Building Number: 0021A

Building Name:
Bowers Hall
A Wing

Sheet Name:
First Floor Plan

21A-1

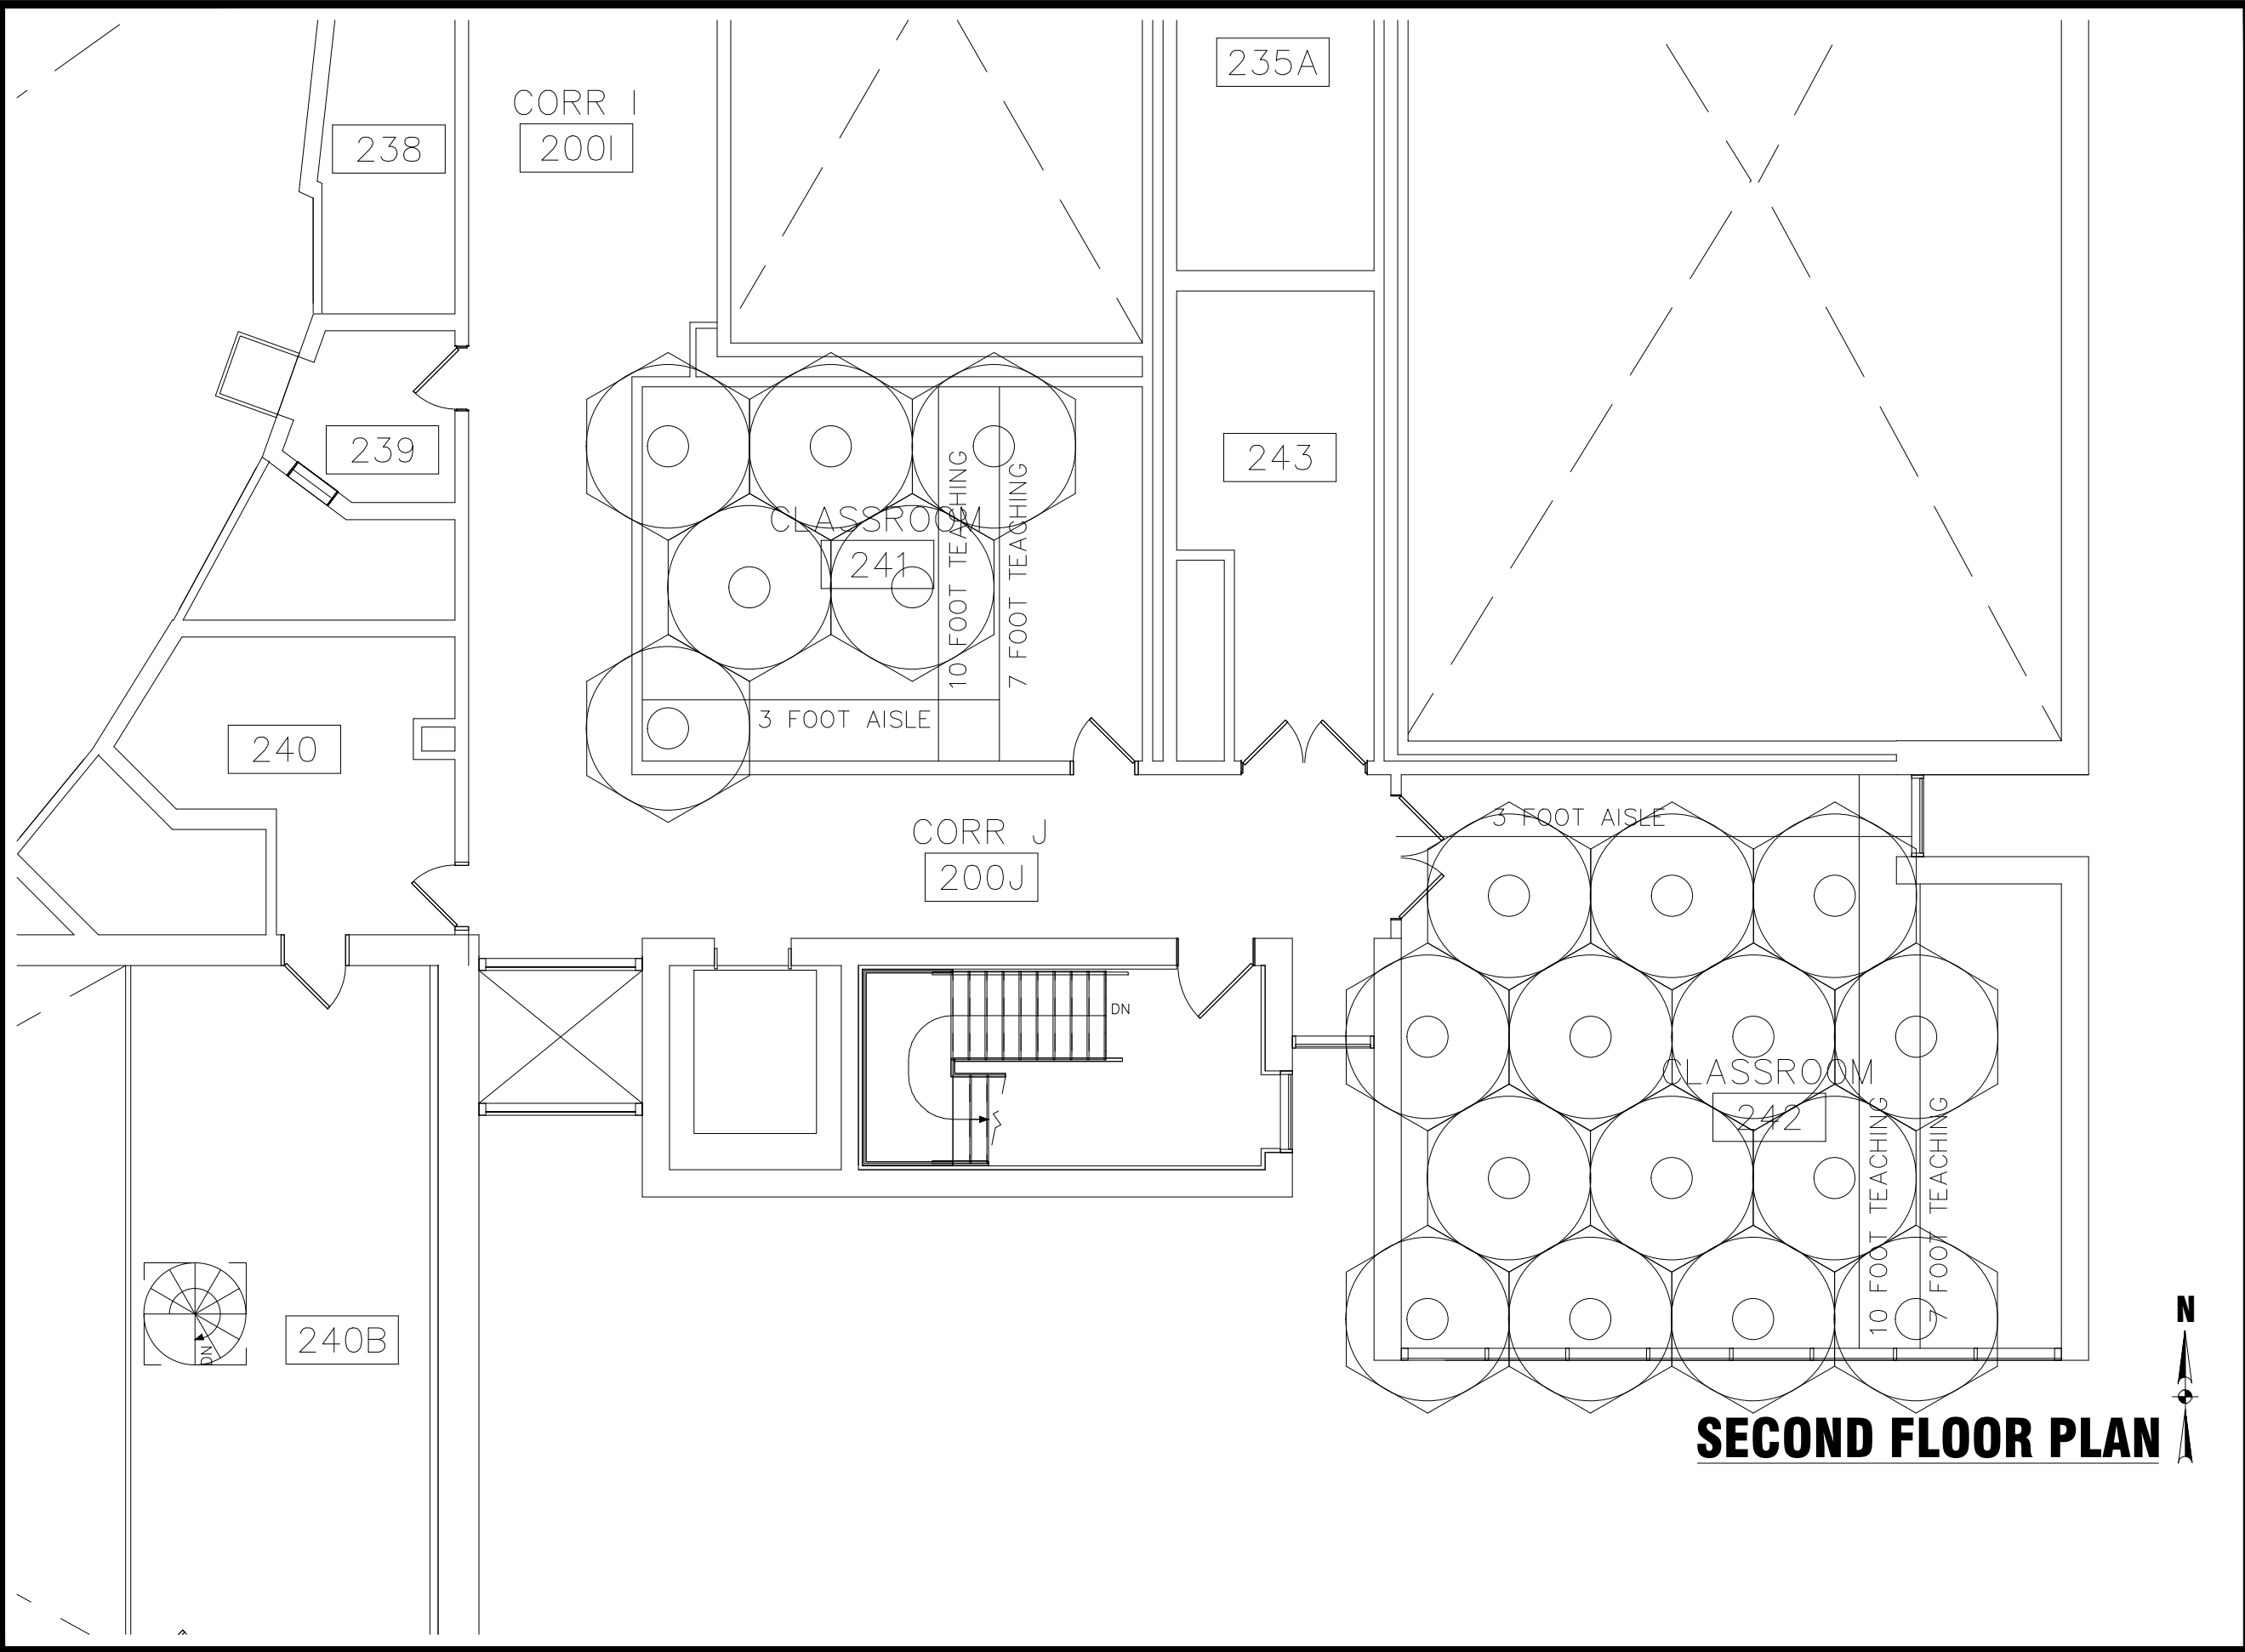

SECOND FLOOR PLAN



**Facilities Planning
Design & Construction
607-753-2214**

Drawn By: JFTS	
Reviewed By: JPW	
Date: 7/13/10	Scale: N.T.S.
Project: SMALL SCALE PLANS	
Project No:	
Revisions:	
Date: 4/16/13	Updated by: JPW
Building Number: 0008	
Building Name: Dowd Fine Arts Center	
Sheet Name: Second Floor Plan	
8-2	

Drawn By: JFTS

Reviewed By: JPW

Date: 7/13/10	Scale: N.T.S.
-------------------------	-------------------------

Project:
SMALL SCALE PLANS

Project No:


Revisions:	
Date:	Updated by:
SUMR 2018	TV

Building Number: 0026

Building Name:
Sperry Center

Sheet Name:
Basement Floor Plan


26-B

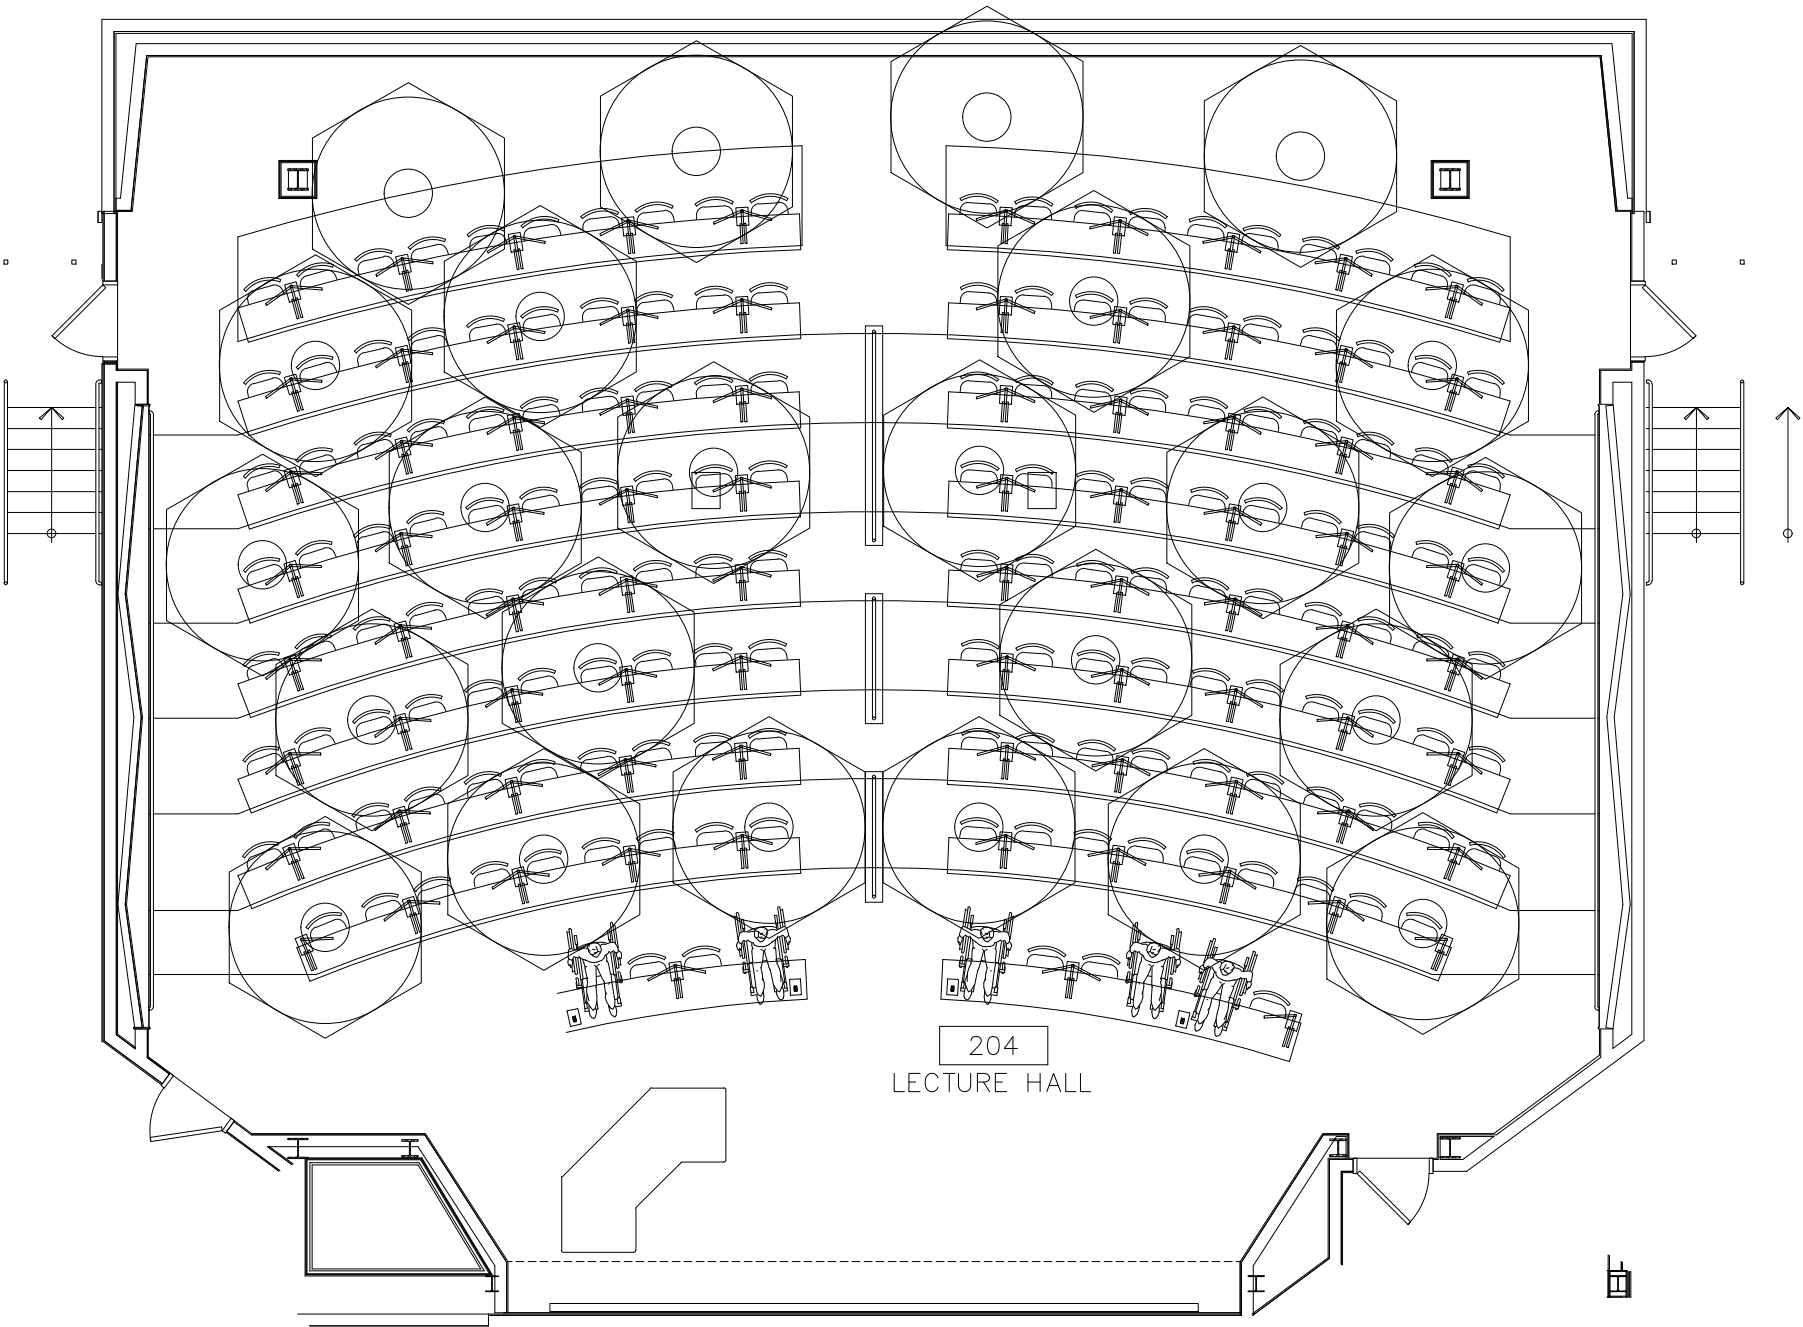

BASEMENT FLOOR PLAN



It is a violation of the New York State Education Law for any person, unless acting under the direction of a licensed, registered architect, to alter any item on this document in any way. Title VIII, Part 69.5(B).

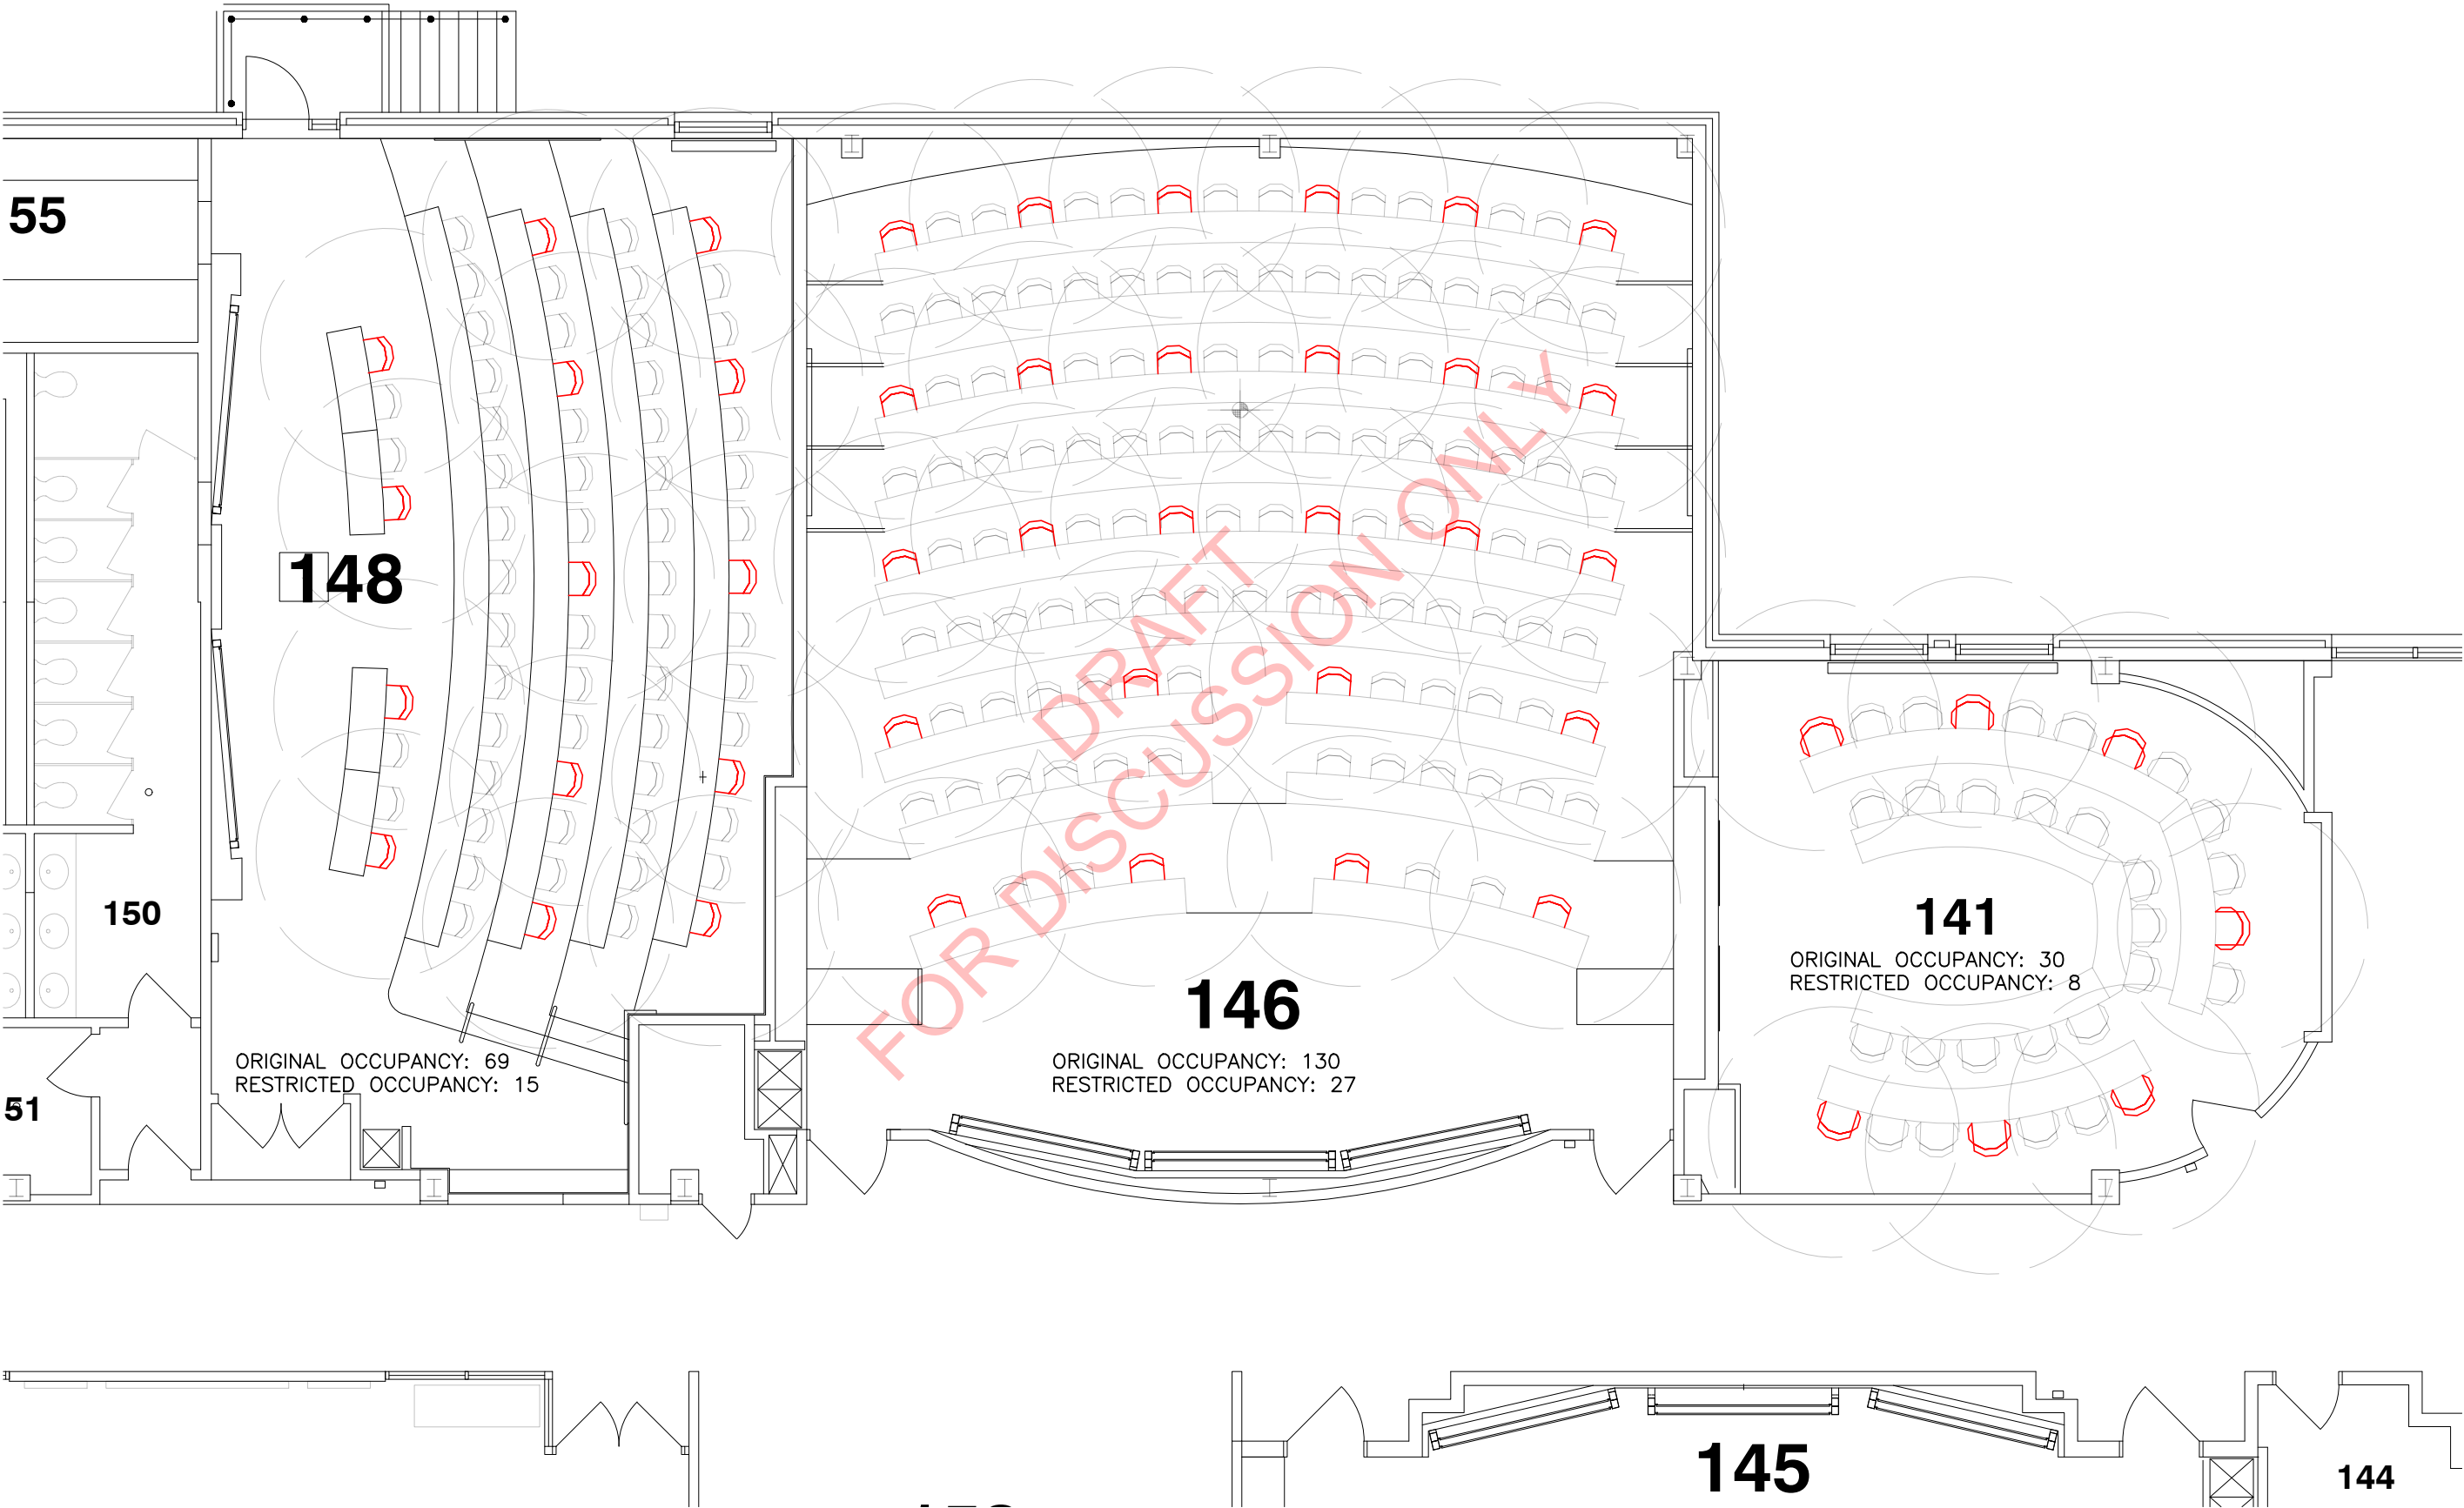

State University of New York
College of Environmental Science and Forestry / Physical Plant
1 Forestry Drive, Syracuse, New York 13210
Tel: 315-470-6588 Fax: 315-470-6957

CLASSROOM
SPACING

Scale: 1/8" = 1'-0"

DRAWING
TITLE

BAKER 141,146,148
6FT SPACING


DATE: 5/18/2020

REVISIONS:

SHEET
NO.

A-1

It is a violation of the New York State Education Law for any person, unless acting under the direction of a licensed, registered architect, to alter any item on this document in any way. Title VIII, Part 69.5(B).

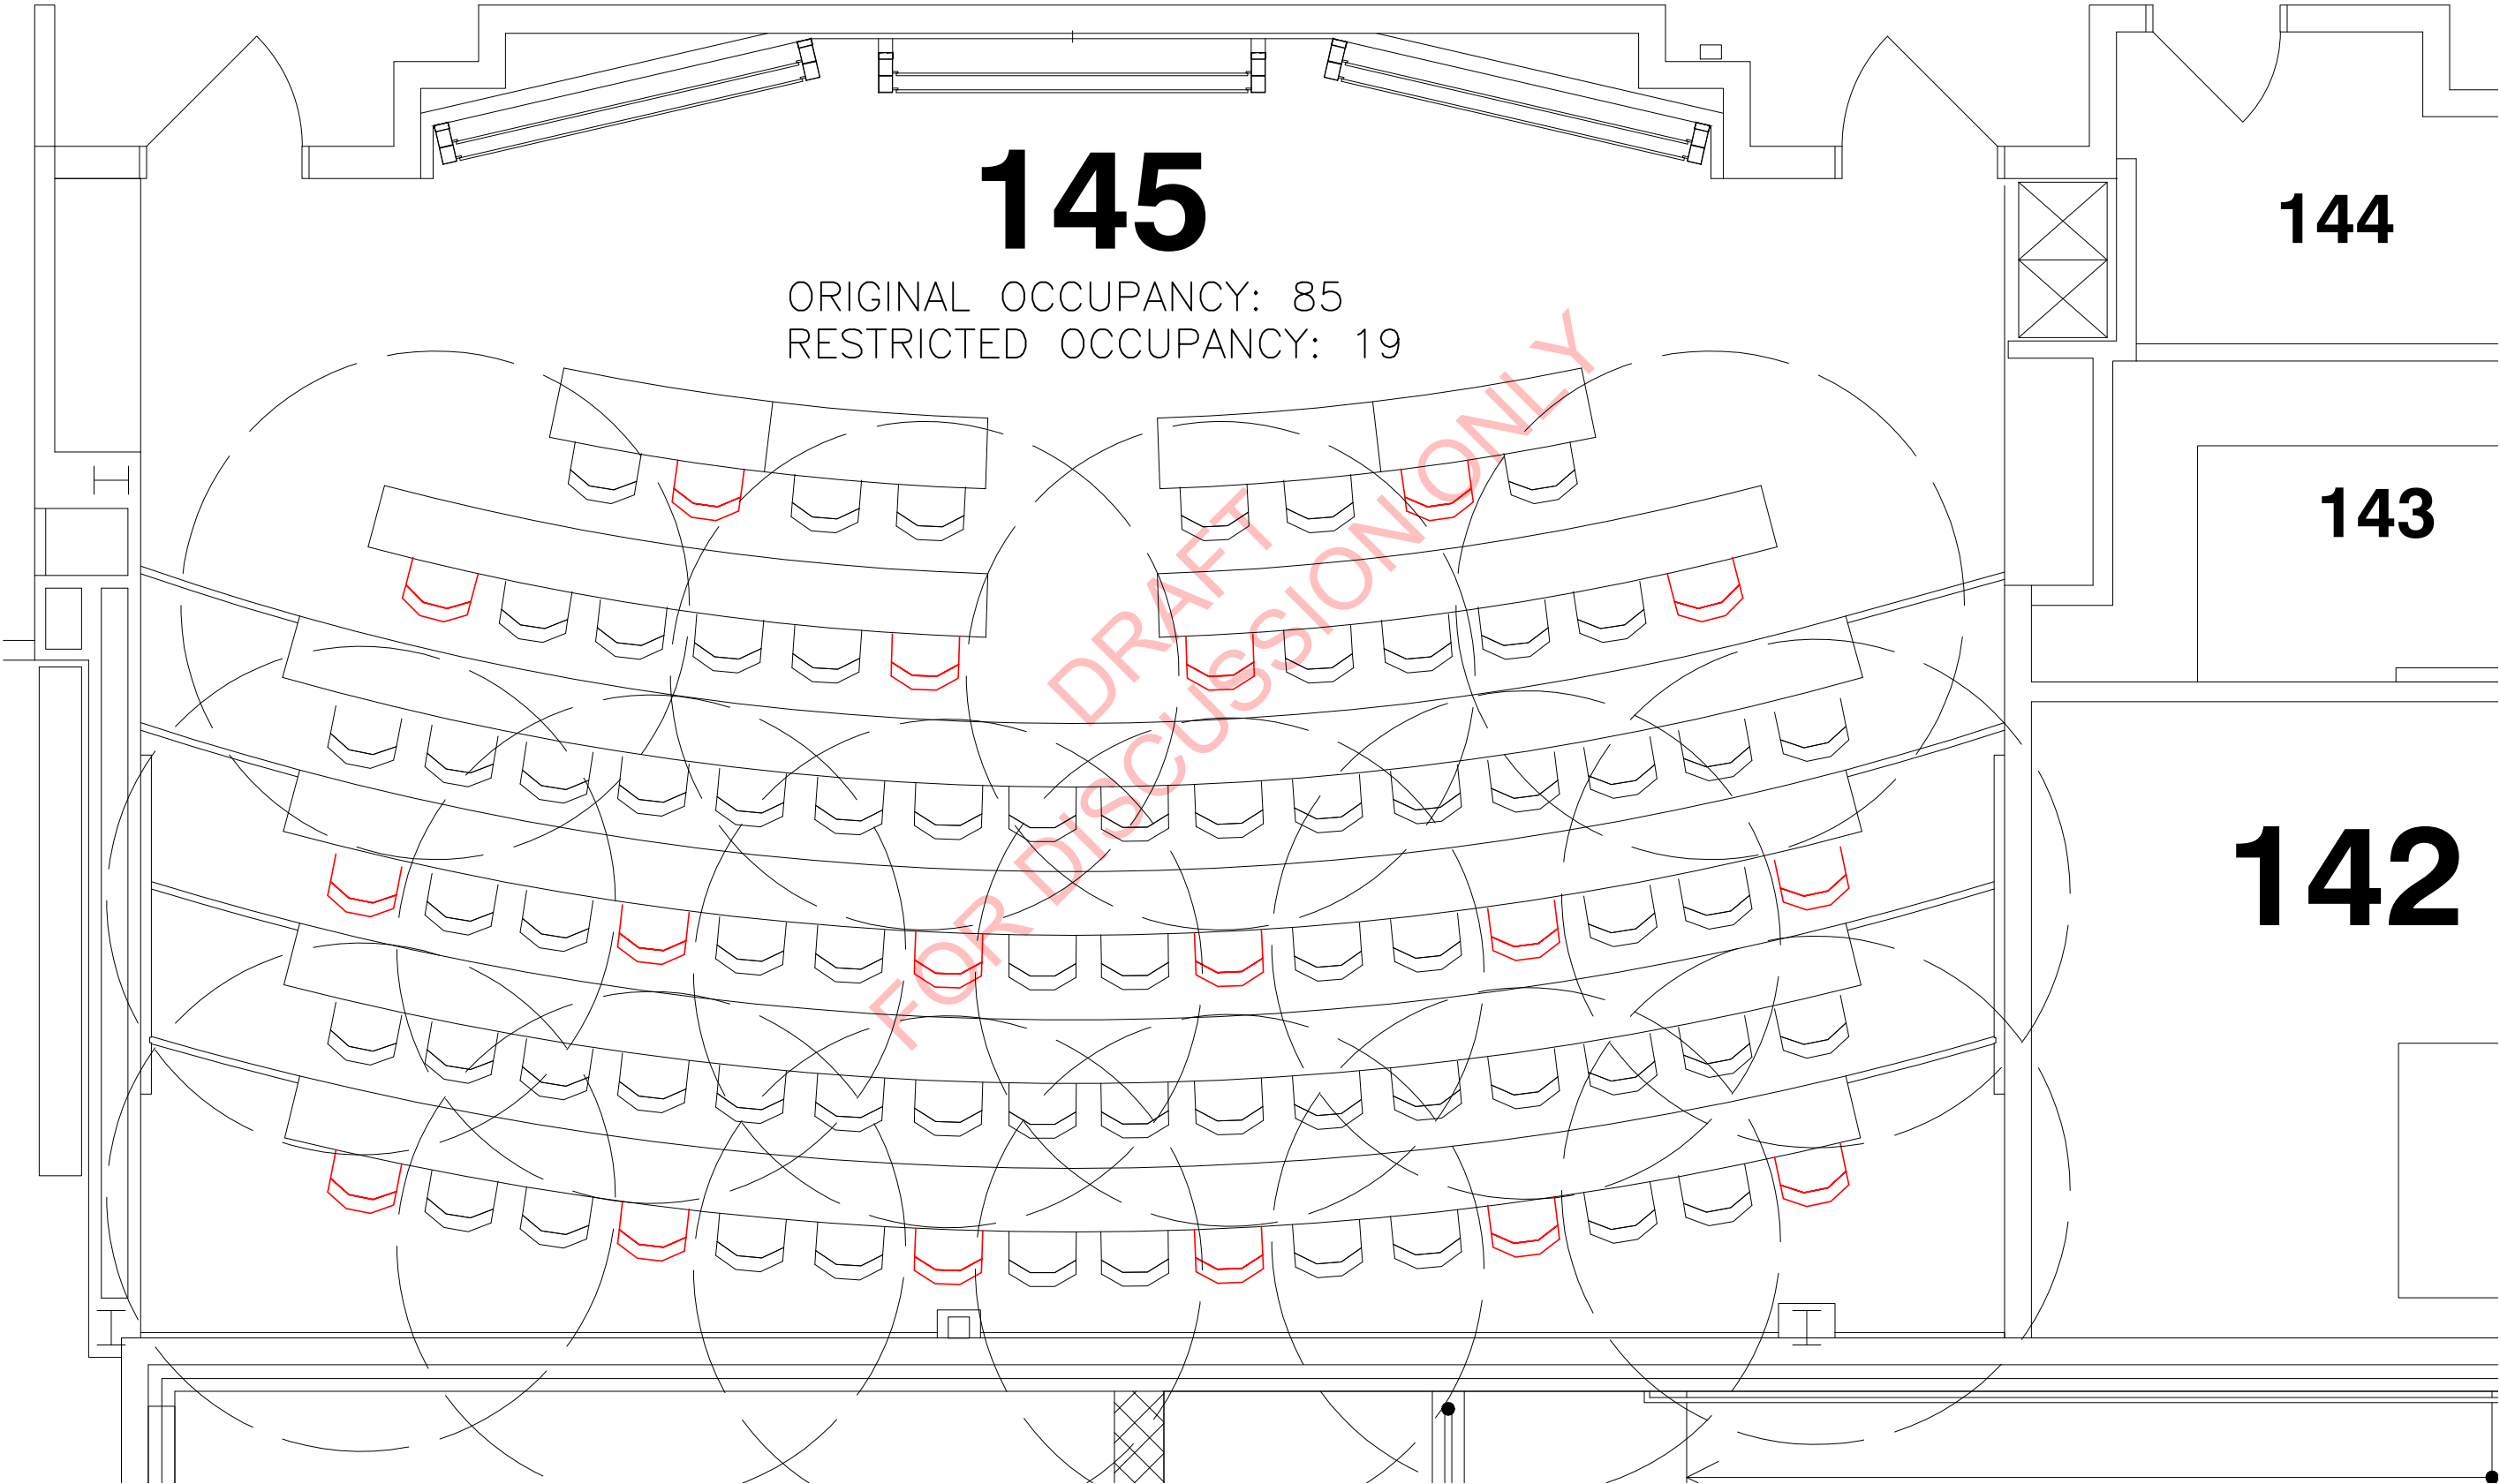

CLASSROOM
SPACING

Scale: 1/4" = 1'-0"

DRAWING
TITLE

BAKER 145
6FT SPACING


DATE: 5/18/2020

REVISIONS:	

SHEET
NO.

It is a violation of the New York State Education Law for any person, unless acting under the direction of a licensed, registered architect, to alter any item on this document in any way. Title VIII, Part 69.5(B).

ORIGINAL OCCUPANCY: 36
RESTRICTED OCCUPANCY: 12

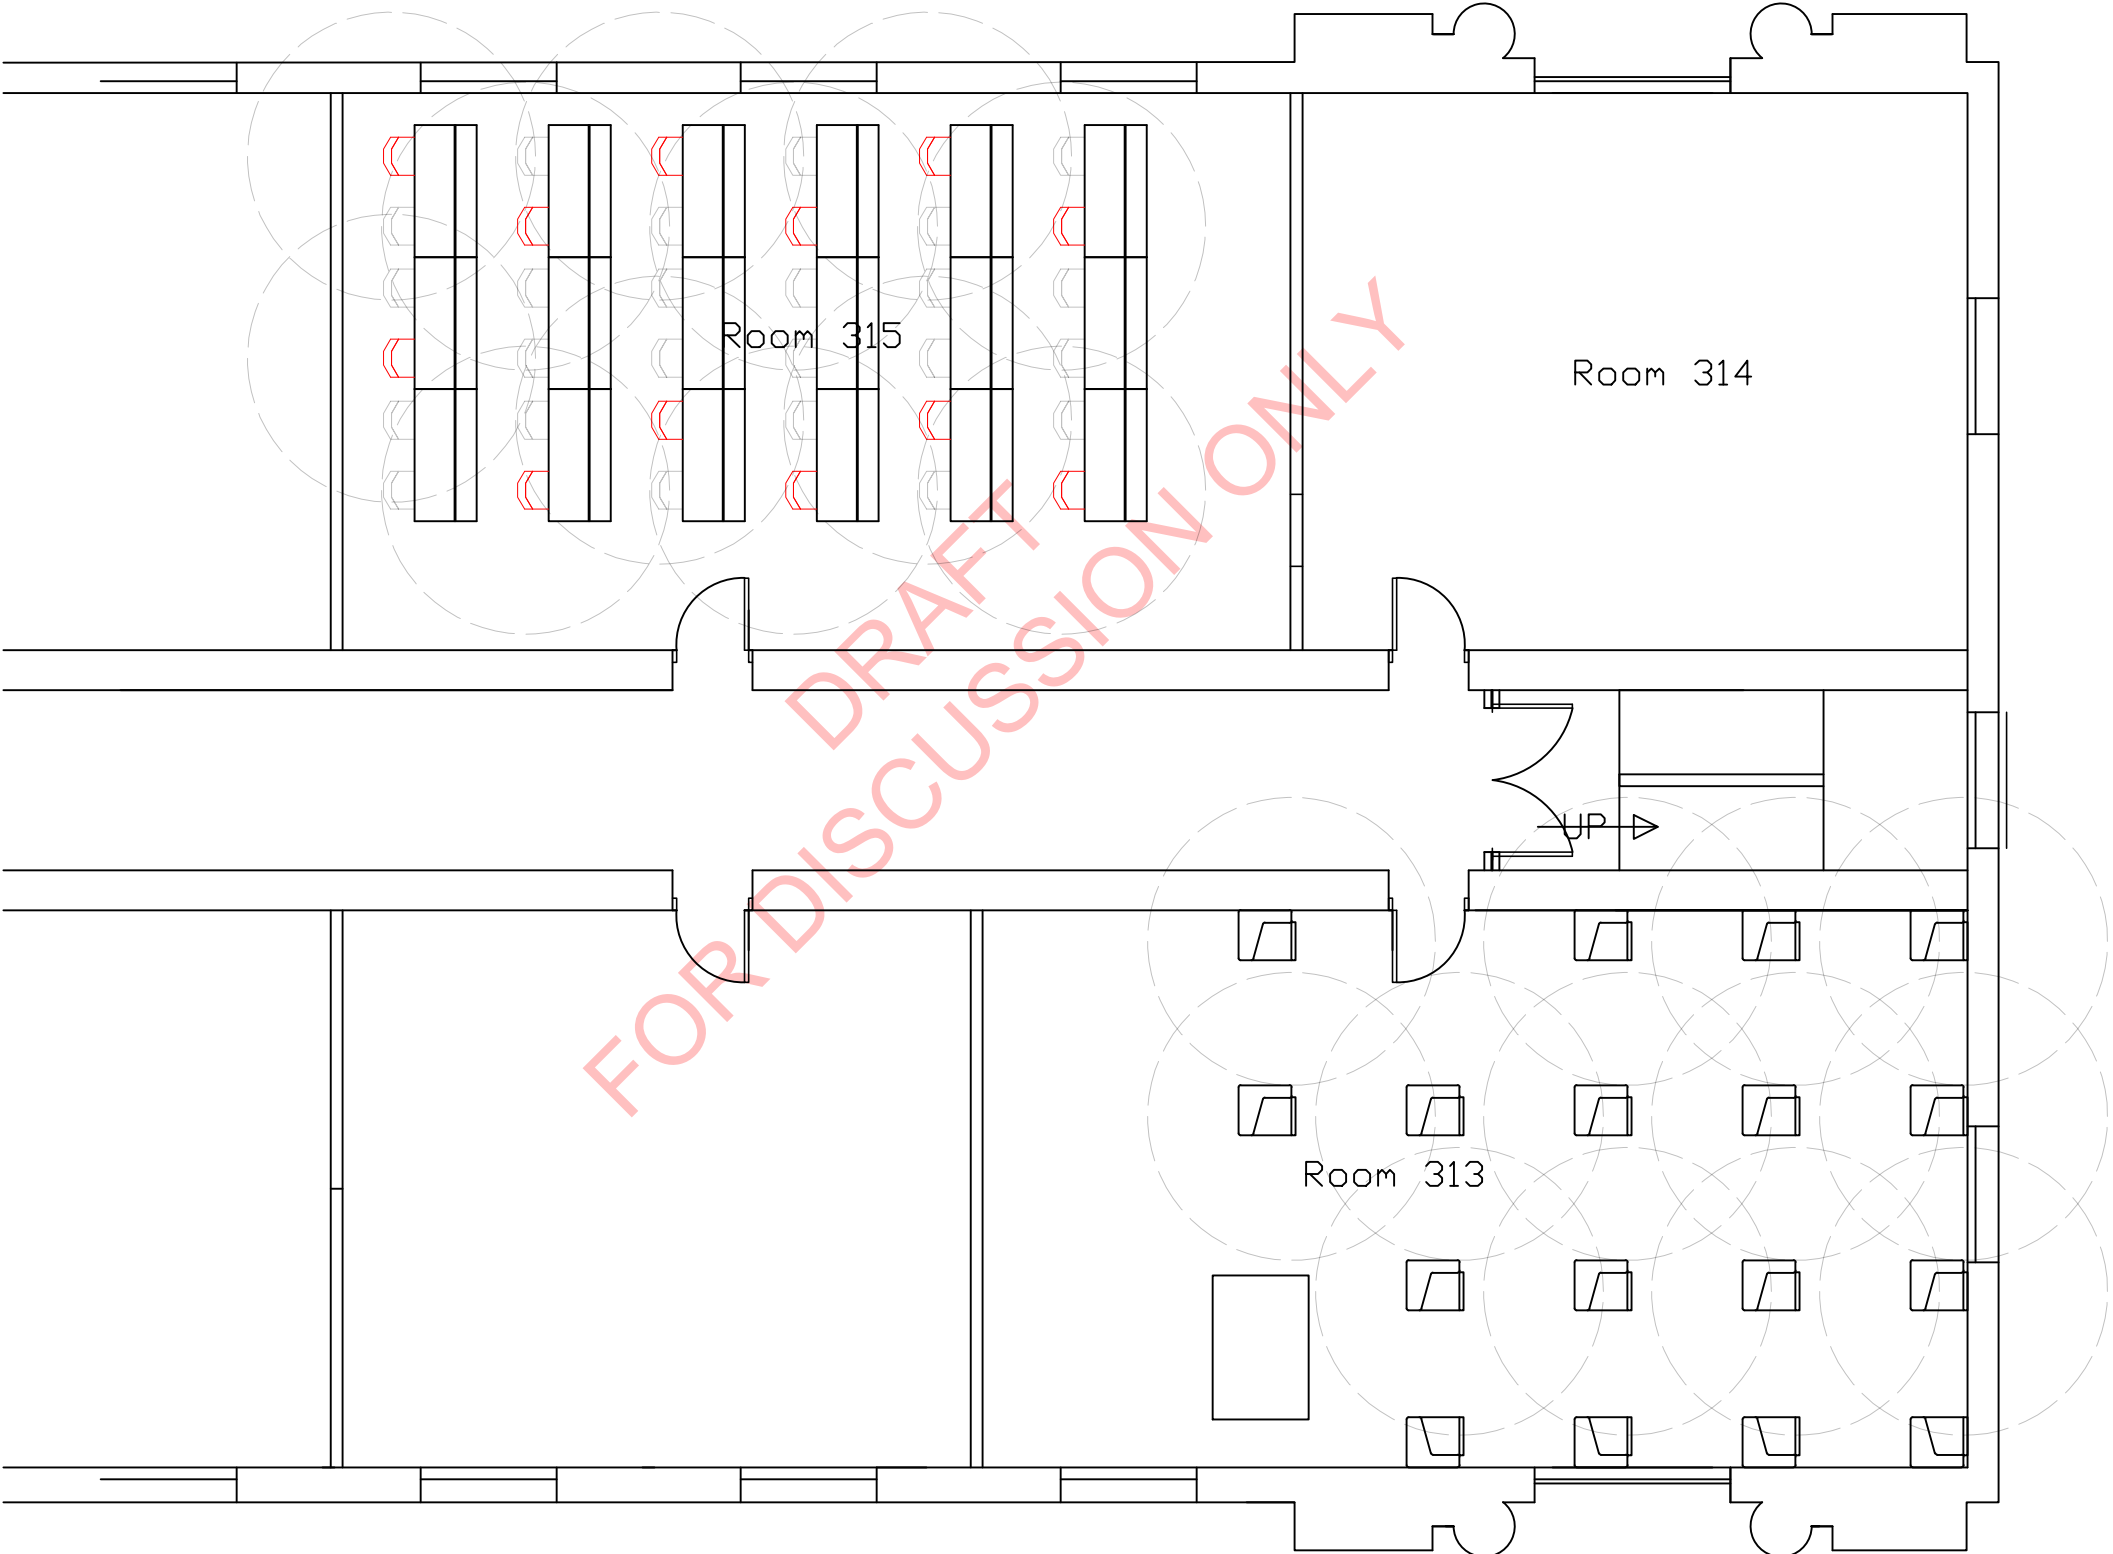

ORIGINAL OCCUPANCY: 50
RESTRICTED OCCUPANCY: 18



State University of New York
College of Environmental Science and Forestry / Physical Plant
1 Forestry Drive, Syracuse, New York 13210
Tel: 315-470-6588 Fax: 315-470-6957

CLASSROOM
SPACING

Scale: 1/8" = 1'-0"

DRAWING
TITLE


BRAY 313, 315
6FT SPACING

DATE: 5/18/2020

REVISIONS:

SHEET
NO.

A-3

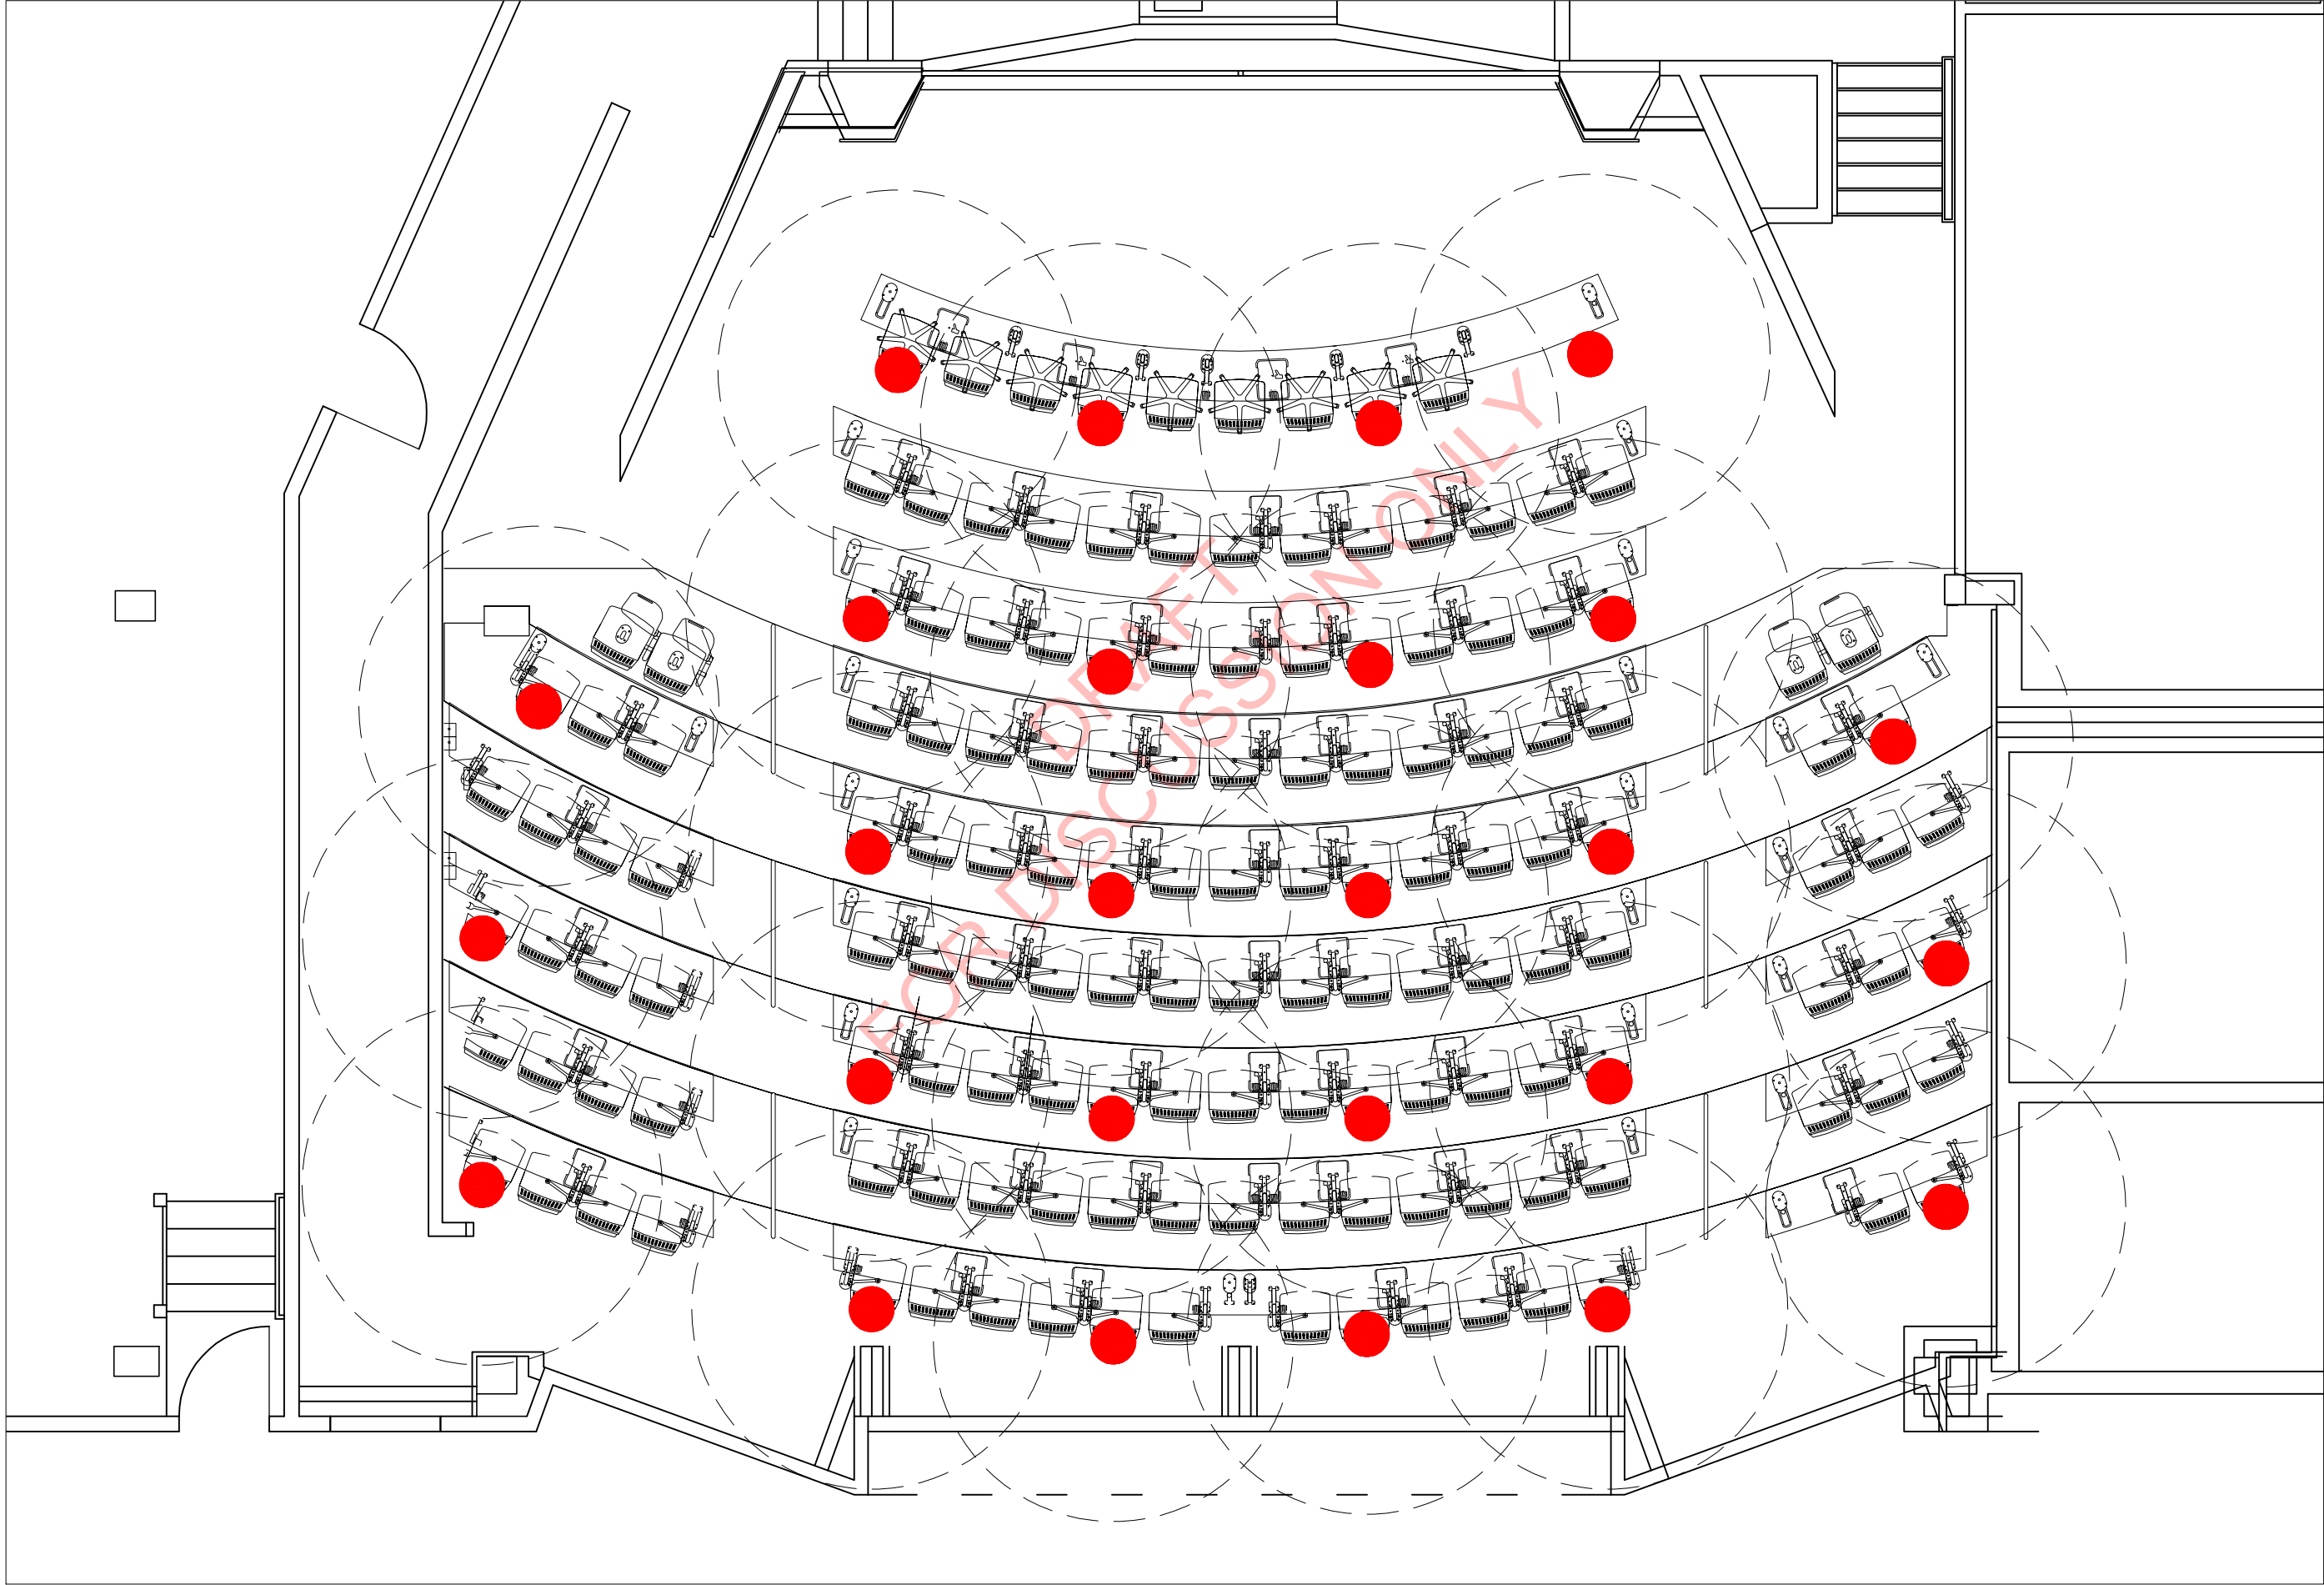

State University of New York
College of Environmental Science and Forestry / Physical Plant
1 Forestry Drive, Syracuse, New York 13210
Tel: 315-470-6888 Fax: 315-470-6957

CLASSROOM
SPACING

Scale: 3/16" = 1'-0"

DRAWING
TITLE

ILLICK 5
6FT SPACING



DATE: 5/18/2020

REVISIONS:

SHEET
NO.

A-4

It is a violation of the New York State Education Law for any person, without the prior written approval of the State Education Department, to alter any item on this document in any way. Title VIII, Part 69.5(B).

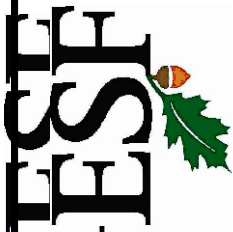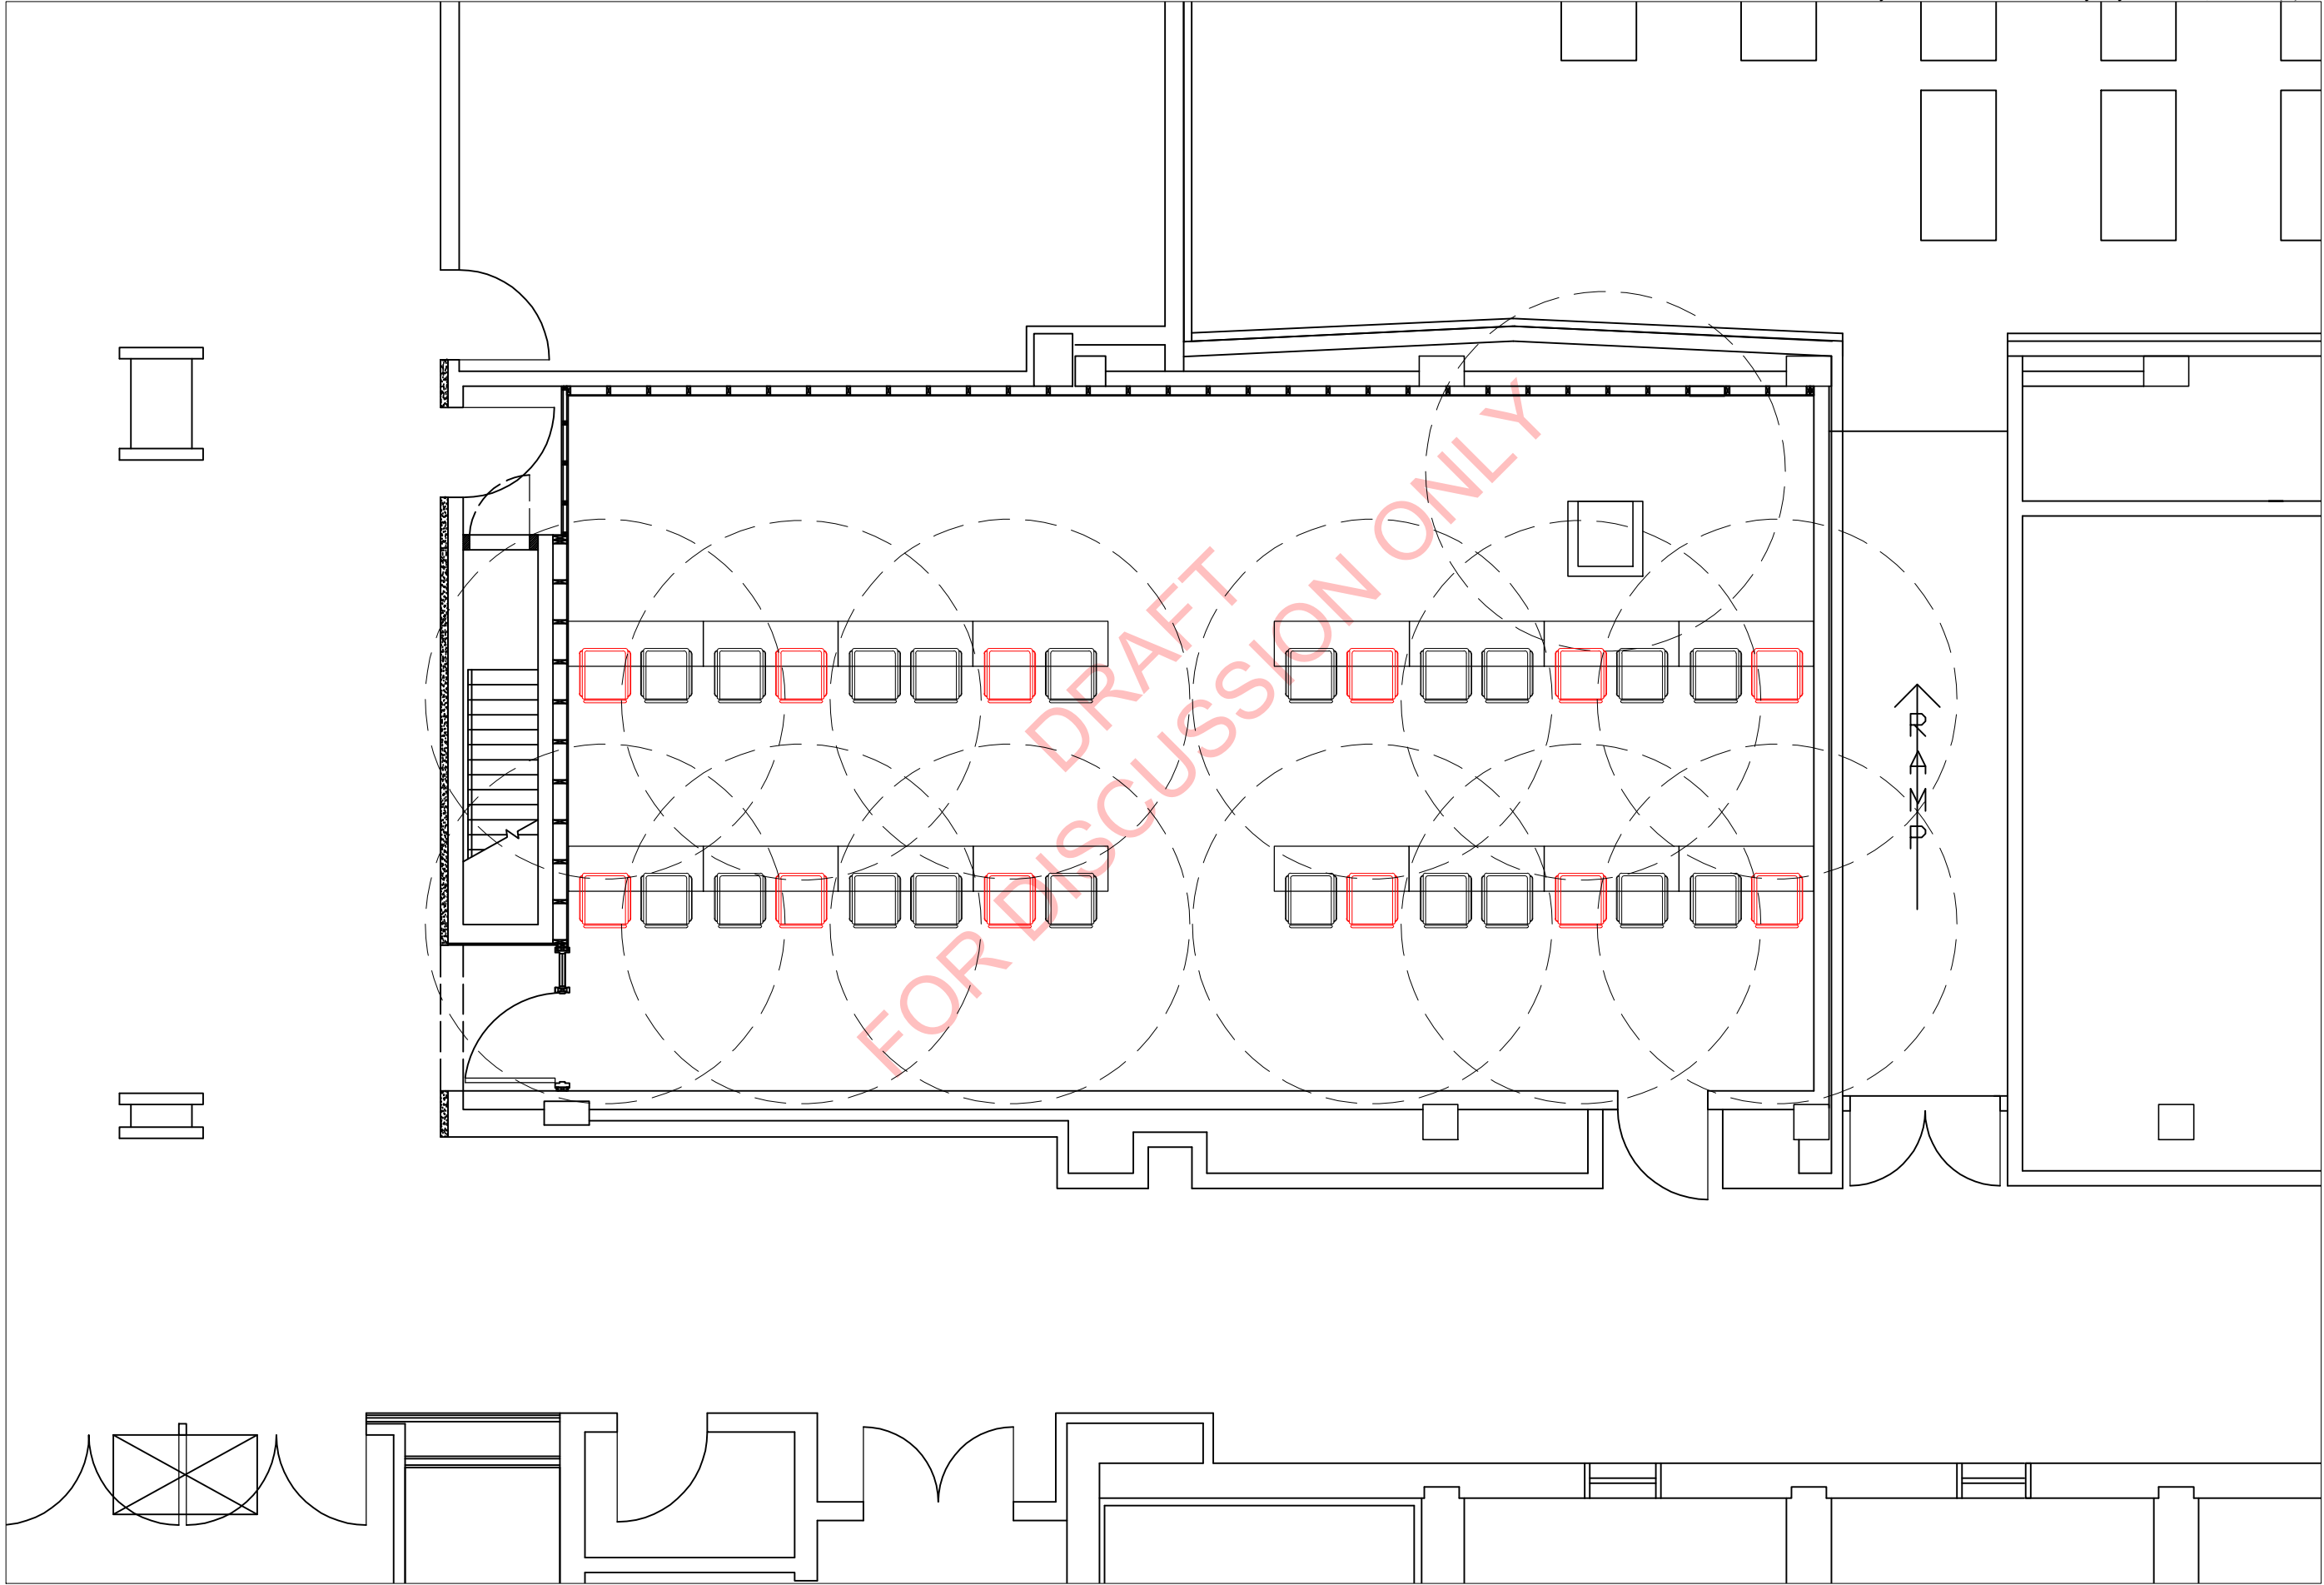

State University of New York
College of Environmental Science and Forestry / Physical Plant
1 Forestry Drive, Syracuse, New York 13210
Tel: 315-470-6588 Fax: 315-470-6957

CLASSROOM
SPACING

Scale: 3/16" = 1'-0"

DRAWING
TITLE

ILLICK 12
6FT SPACING

DATE: 5/18/2020

REVISIONS:

SHEET
NO.

A-5